


TYPE "A" SITE PLAN FOR SONO BELLO

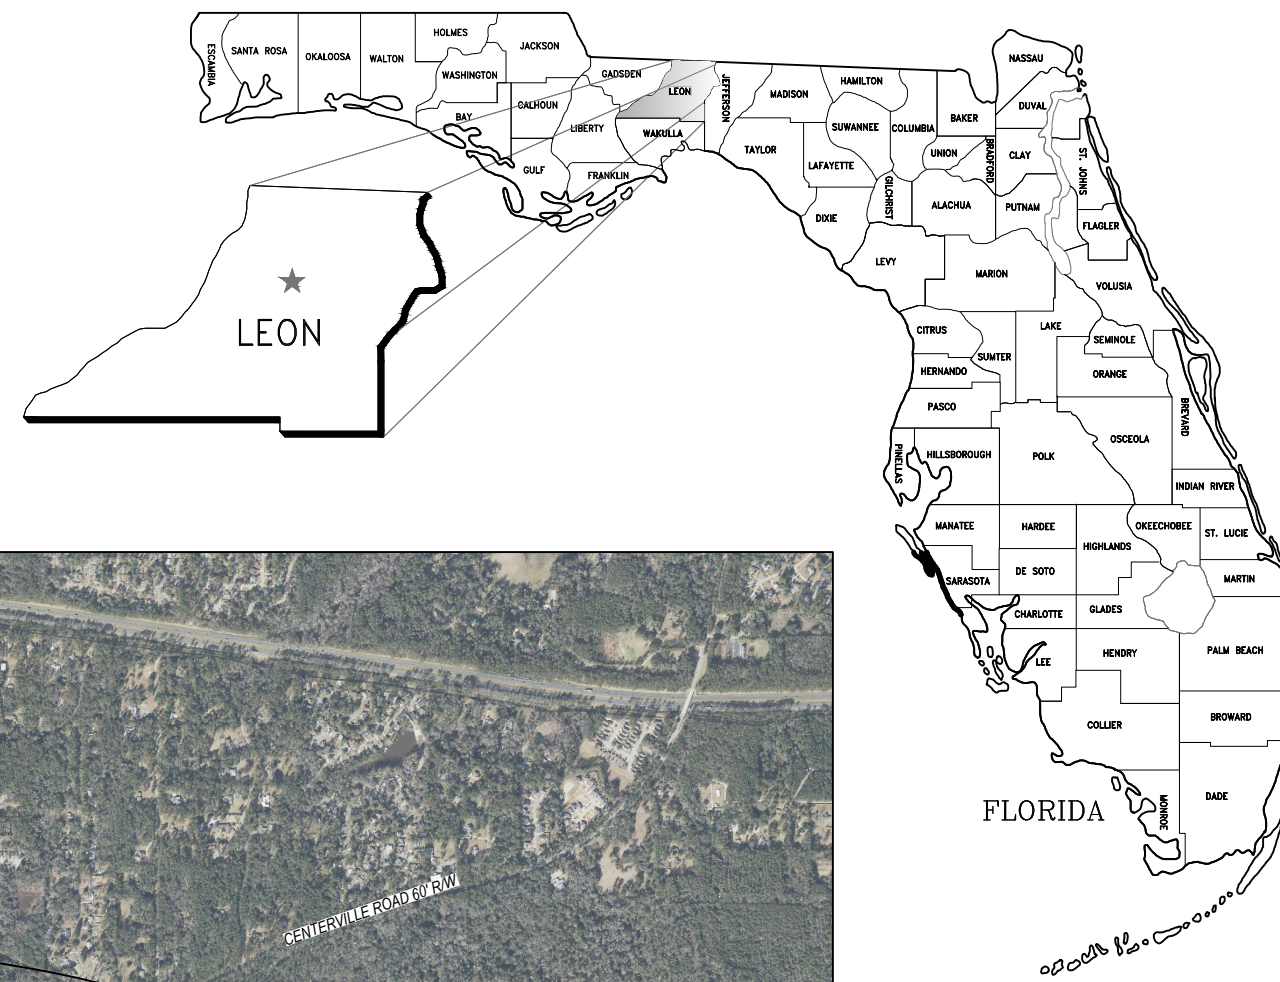

INDEX OF SHEETS

C-100	COVER SHEET
C-101	EXISTING CONDITIONS
C-102	SITE LAYOUT PLAN
C-103	TRAFFIC MOBILITY PLAN
C-103.1	SITE DISTANCE PLAN
C-104	GRADING PLAN
C-105	UTILITY PLAN
C-105.1	HYDRANT COVERAGE PLAN
C-106	LANDSCAPE PLAN
C-107	CONSTRUCTION DETAILS

GOVERNING DOCUMENTS:

**FDOT STANDARD PLANS FOR ROAD CONSTRUCTION (2025-2026 EDITION)
FDOT STANDARD SPECIFICATIONS FOR ROAD AND BRIDGE CONSTRUCTION (2025-2026 EDITION)
ALL DESIGN AND CONSTRUCTION SHALL COMPLY WITH FDOT STANDARD PLANS AND
SPECIFICATIONS FY 25-26 AND THE CURRENT CITY OF TALLAHASSEE MINIMUM STANDARDS,
REQUIREMENTS AND SUPPLEMENTAL SPECIFICATIONS. IN THE EVENT OF A CONFLICT, THE
MORE STRINGENT STANDARD SHALL APPLY.**

ZONING: CANOPY PUD (CANOPY PLANNED UNIT DEVELOPMENT)
TAX ID: 11-15-20-410-0000

LOCATION MAP
1" = 2000'

JULY 2026

**CITY OF TALLAHASSEE
LEON COUNTY, FLORIDA**


PREPARED FOR:

MR. JUSTIN GHAZVINI
PREMIER COMMERCIAL GROUP
4708 CAPITAL CIRCLE NW
TALLAHASSEE, FL. 32303
JUGHAZVINI@TEAMPCG.COM

PREPARED BY:

*URBAN CATALYST CONSULTANTS
2851 REMINGTON GREEN CIRCLE
TALLAHASSEE, FL 32308
(850) 999-4241
www.ucceng.com*

ENGINEER OF RECORD:

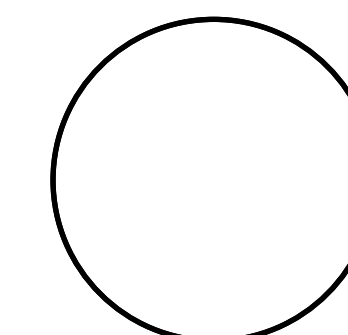

SEAN K. MARSTON, P.E.
FLORIDA LICENSE No. PE - 55987
CORPORATION CERTIFICATE OF AUTHORIZATION No. LB 5139

SEAN K MARSTON
PROFESSIONAL ENGINEER



URBAN CATALYST CONSULTANTS, INC.
2851 REMINGTON GREEN CIRCLE, SUITE D
TALLAHASSEE, FLORIDA, 32308
PHONE: (850) 999-4241
WWW.UCCENG.COM
FL CA 00030572

URBAN CATALYST CONSULTANTS, INC.
2851 REMINGTON GREEN CIRCLE
TALLAHASSEE, FLORIDA, 32308
PHONE: (850) 999-4241
WWW.UCCENG.COM
FL CA 00030572

[illegible]SONO BELLO
COVER SHEET

FLORIDA

LEON COUNTY

PRELIMINARY
NOT FOR CONSTRUCTION

SEAN K. MARSTON, P.E.
LICENSE NUMBER 55987



RAW/NBY: D S

CHECKED BY: S.K.M.

DATE: 2/11/2026

C 100


PROJECT N° 25036.00

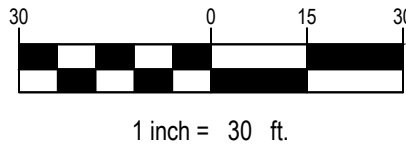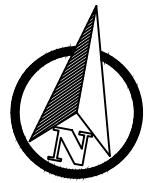

LEGEND


	EXISTING TREE
	EXISTING WATER MAIN
	EXISTING SANITARY SEWER
	EXISTING STORMWATER
	EXISTING MAJOR CONTOUR
	EXISTING MINOR CONTOUR

NOTE:
ALL IMPROVEMENTS SHOWN TO THE EAST OF THE SITE,
DRIVEWAY, STORM CONVEYANCE, WATER, SEWER, ETC., WILL BE
CONSTRUCTED, TEM260034, PRIOR TO THIS SITE DEVELOPMENT.

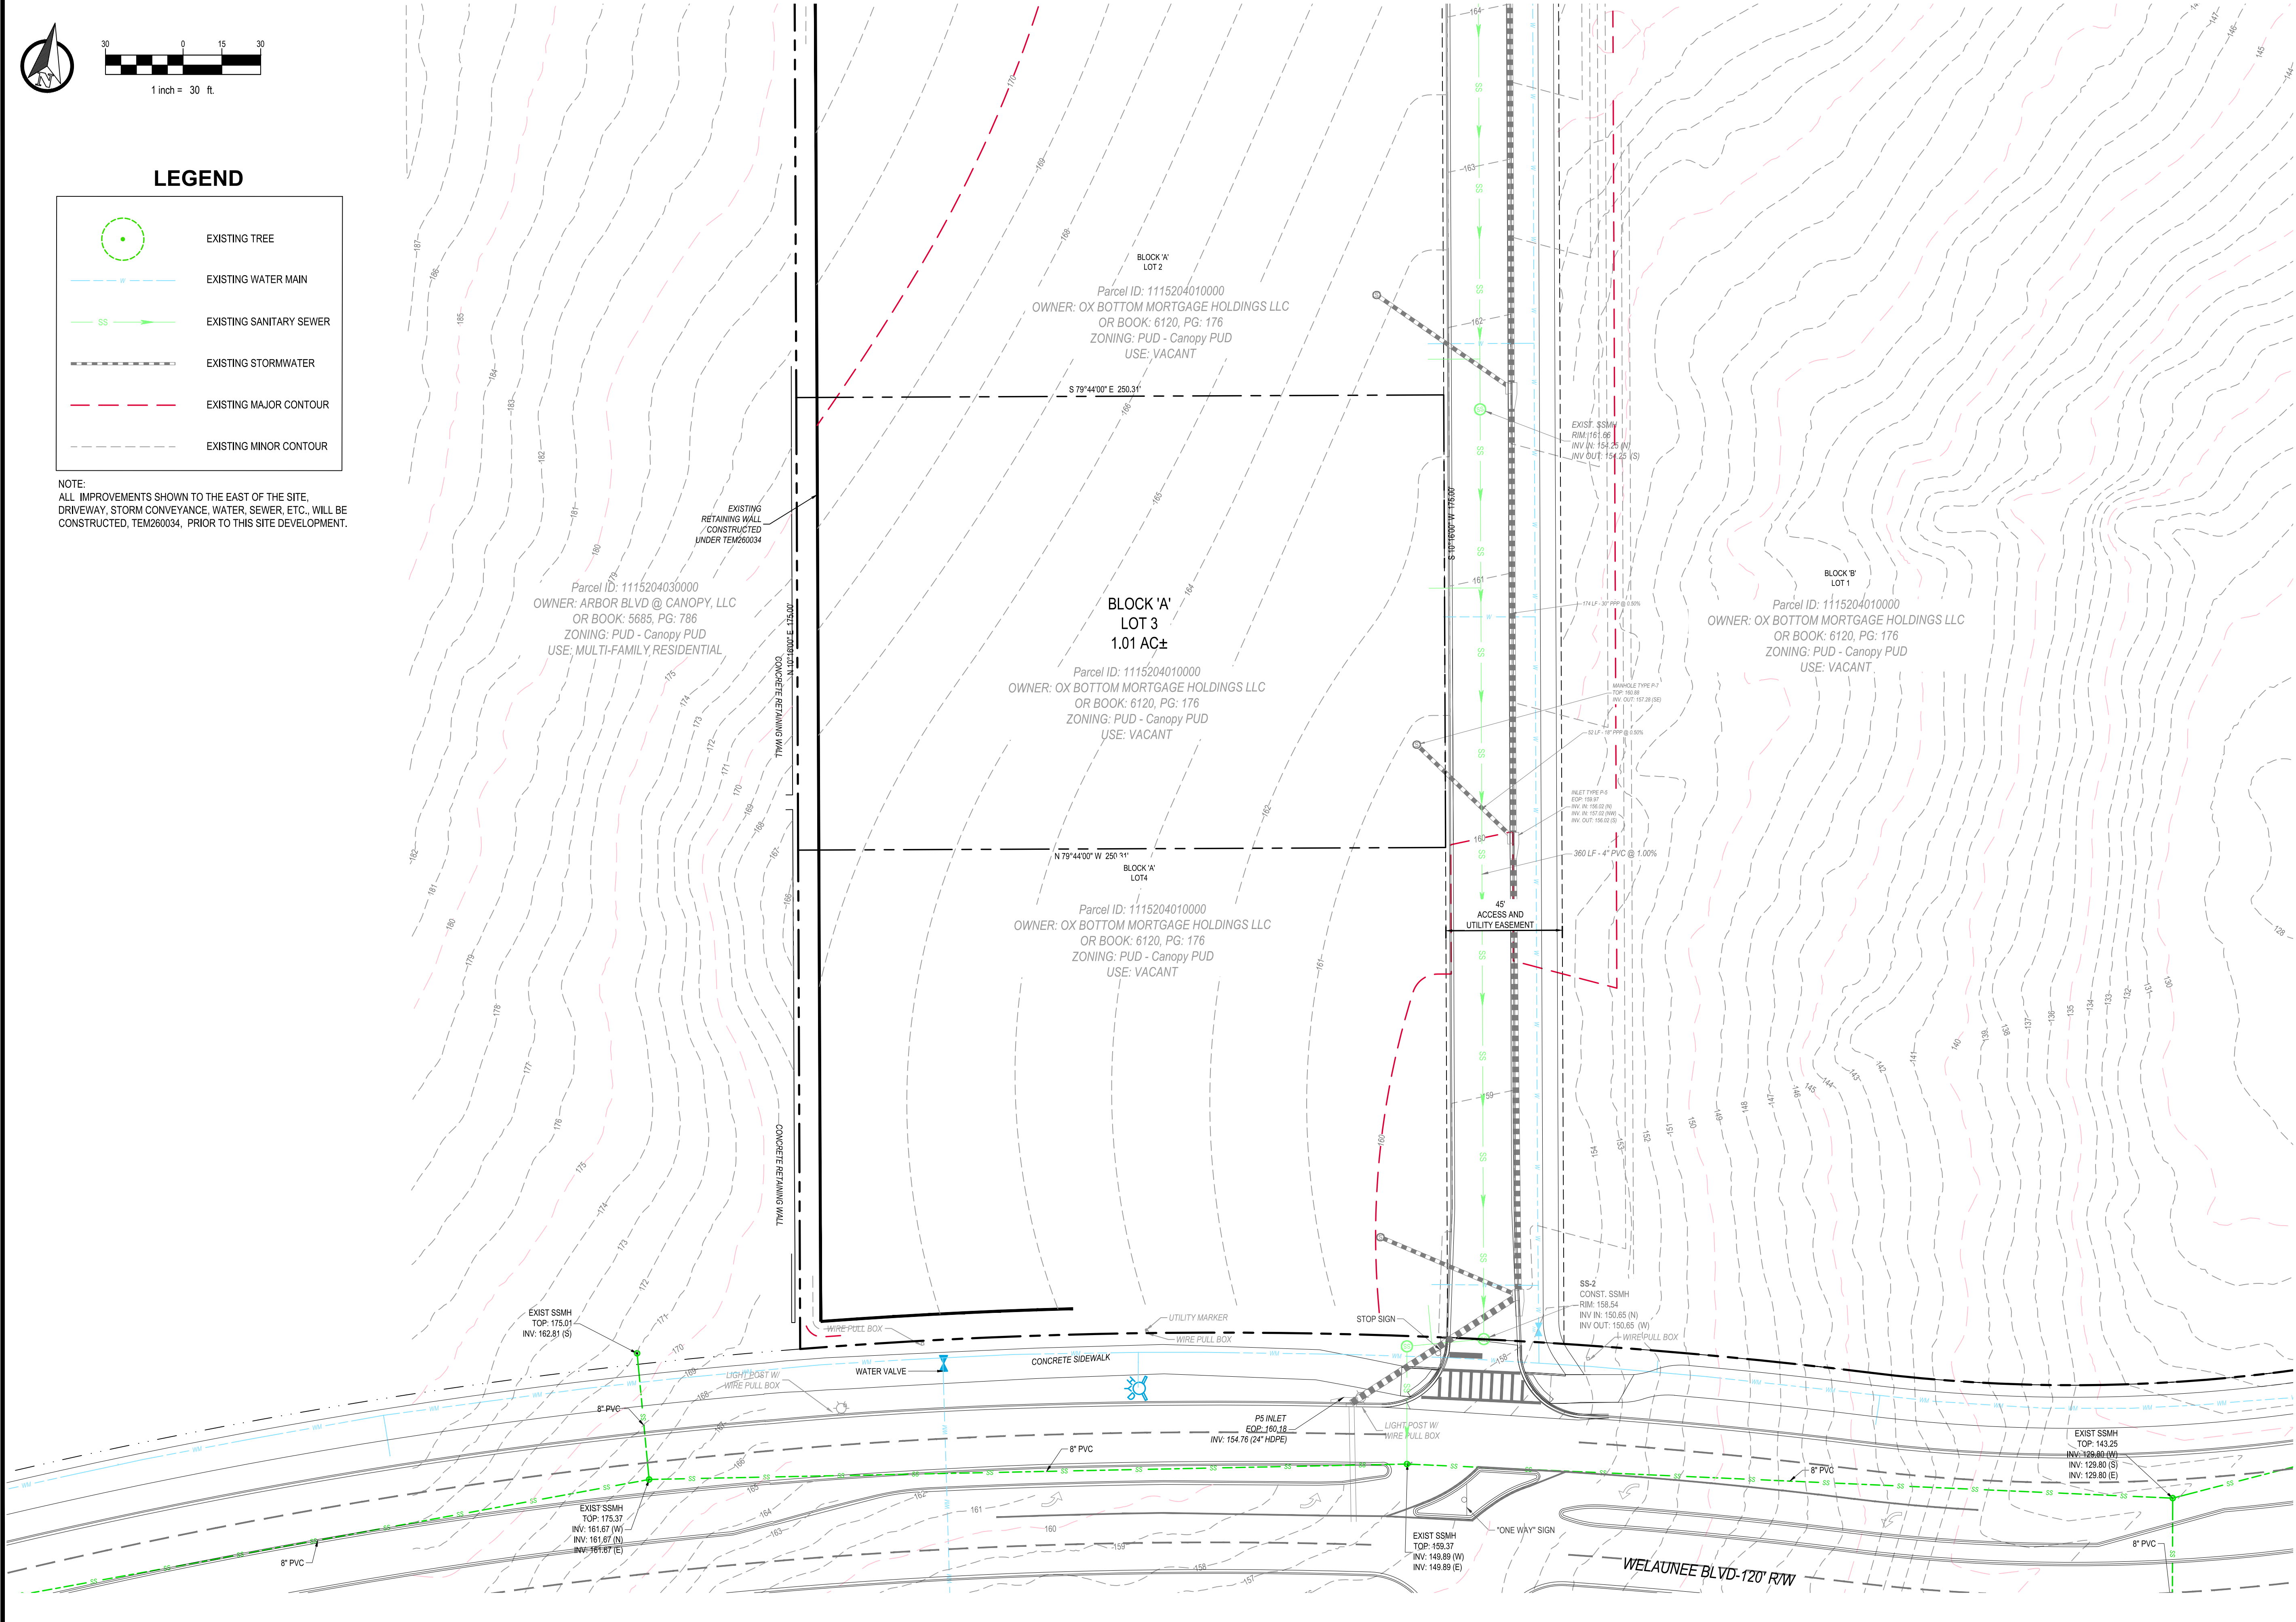

September 10, 2025 10:55:51 EST
F:\25036.00 - SONO BELLO\CD\SITE PLAN\25036.00 EXISTING CONDITIONS.DWG

URBAN CATALYST CONSULTANTS, INC.
2851 REMINGTON GREEN CIRCLE
TALLAHASSEE, FLORIDA, 32308
PHONE: (850) 999-4241
WWW.UCCENG.COM
FL CA 00030572

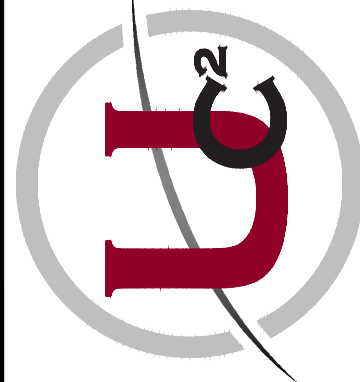

NO.	DATE	BY	REVISIONS

SONO BELLO
EXISTING CONDITIONS



FLORIDA

LEON COUNTY

SEAN K. MARSTON, P.E.
LICENSE NUMBER 55987

DRAWN BY: D.I.S.
CHECKED BY: S.K.M.
DATE: 2/25/2026

SHEET C-101
PROJECT No. 25036.00

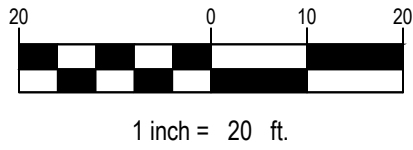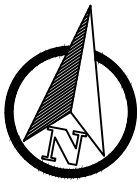

SITE DATA TABLE

PROJECT NAME: SONO BELLO
ADDRESS: 4708 CAPITAL CIR NW, TALLAHASSEE, FL 32303
PARCEL ID: 11-15-20-410-0000
ZONING: CANOPY PUD - CANOPY PLANNED UNIT DEVELOPMENT

Total Site Area:	15.08 AC.	656,970 SF	
Total Project Area:	1.01 AC.	43,804 SF	100 %
Total Existing Impervious Area:		0 SF	0.0 %
Building(s) Footprint:		0 SF	0.0 %
Vehicle Use Area:		0 SF	0.0 %
Misc Concrete:		0 SF	0.0 %
Existing Open Space:	43,804 SF	100.0 %	
Proposed Impervious Area:	26,259 SF	59.9 %	
Building(s) Footprint:	10,292 SF	23.5 %	
Vehicle Use Area:	13,135 SF	30.0 %	
Misc Concrete:	2,832 SF	6.5 %	
Proposed/Green Open Space:	17,545 SF	40.1 %	
Urban Forest Area:			
Required:	4,380 SF	10.0 %	
Provided:	4,388 SF	10.0 %	

Building Height:

Maximum Allowed: 65 FT
Proposed Height: 21.5 FT 1-Story

Setbacks:

Front: Max 20 FT
Side Interior: 0 FT
Rear: 15 FT

Landscape Islands:

Landscape Islands Required: 4 Islands
Proposed Landscape Islands Provided: 4 Islands

Parking:


Total Required Parking Spaces: 10-60 Spaces
Total Provided Parking Spaces: 34 Spaces
Total Required Accessible Parking Spaces: 2 Spaces
Total Accessible Parking Spaces Provided: 2 Spaces

Bicycle Parking:

Total Required Bicycle Parking (.05 per space): 3 Spaces
Total Provided Bicycle Parking: 4 Spaces

Project Density / Intensity:

10,190 SF/AC

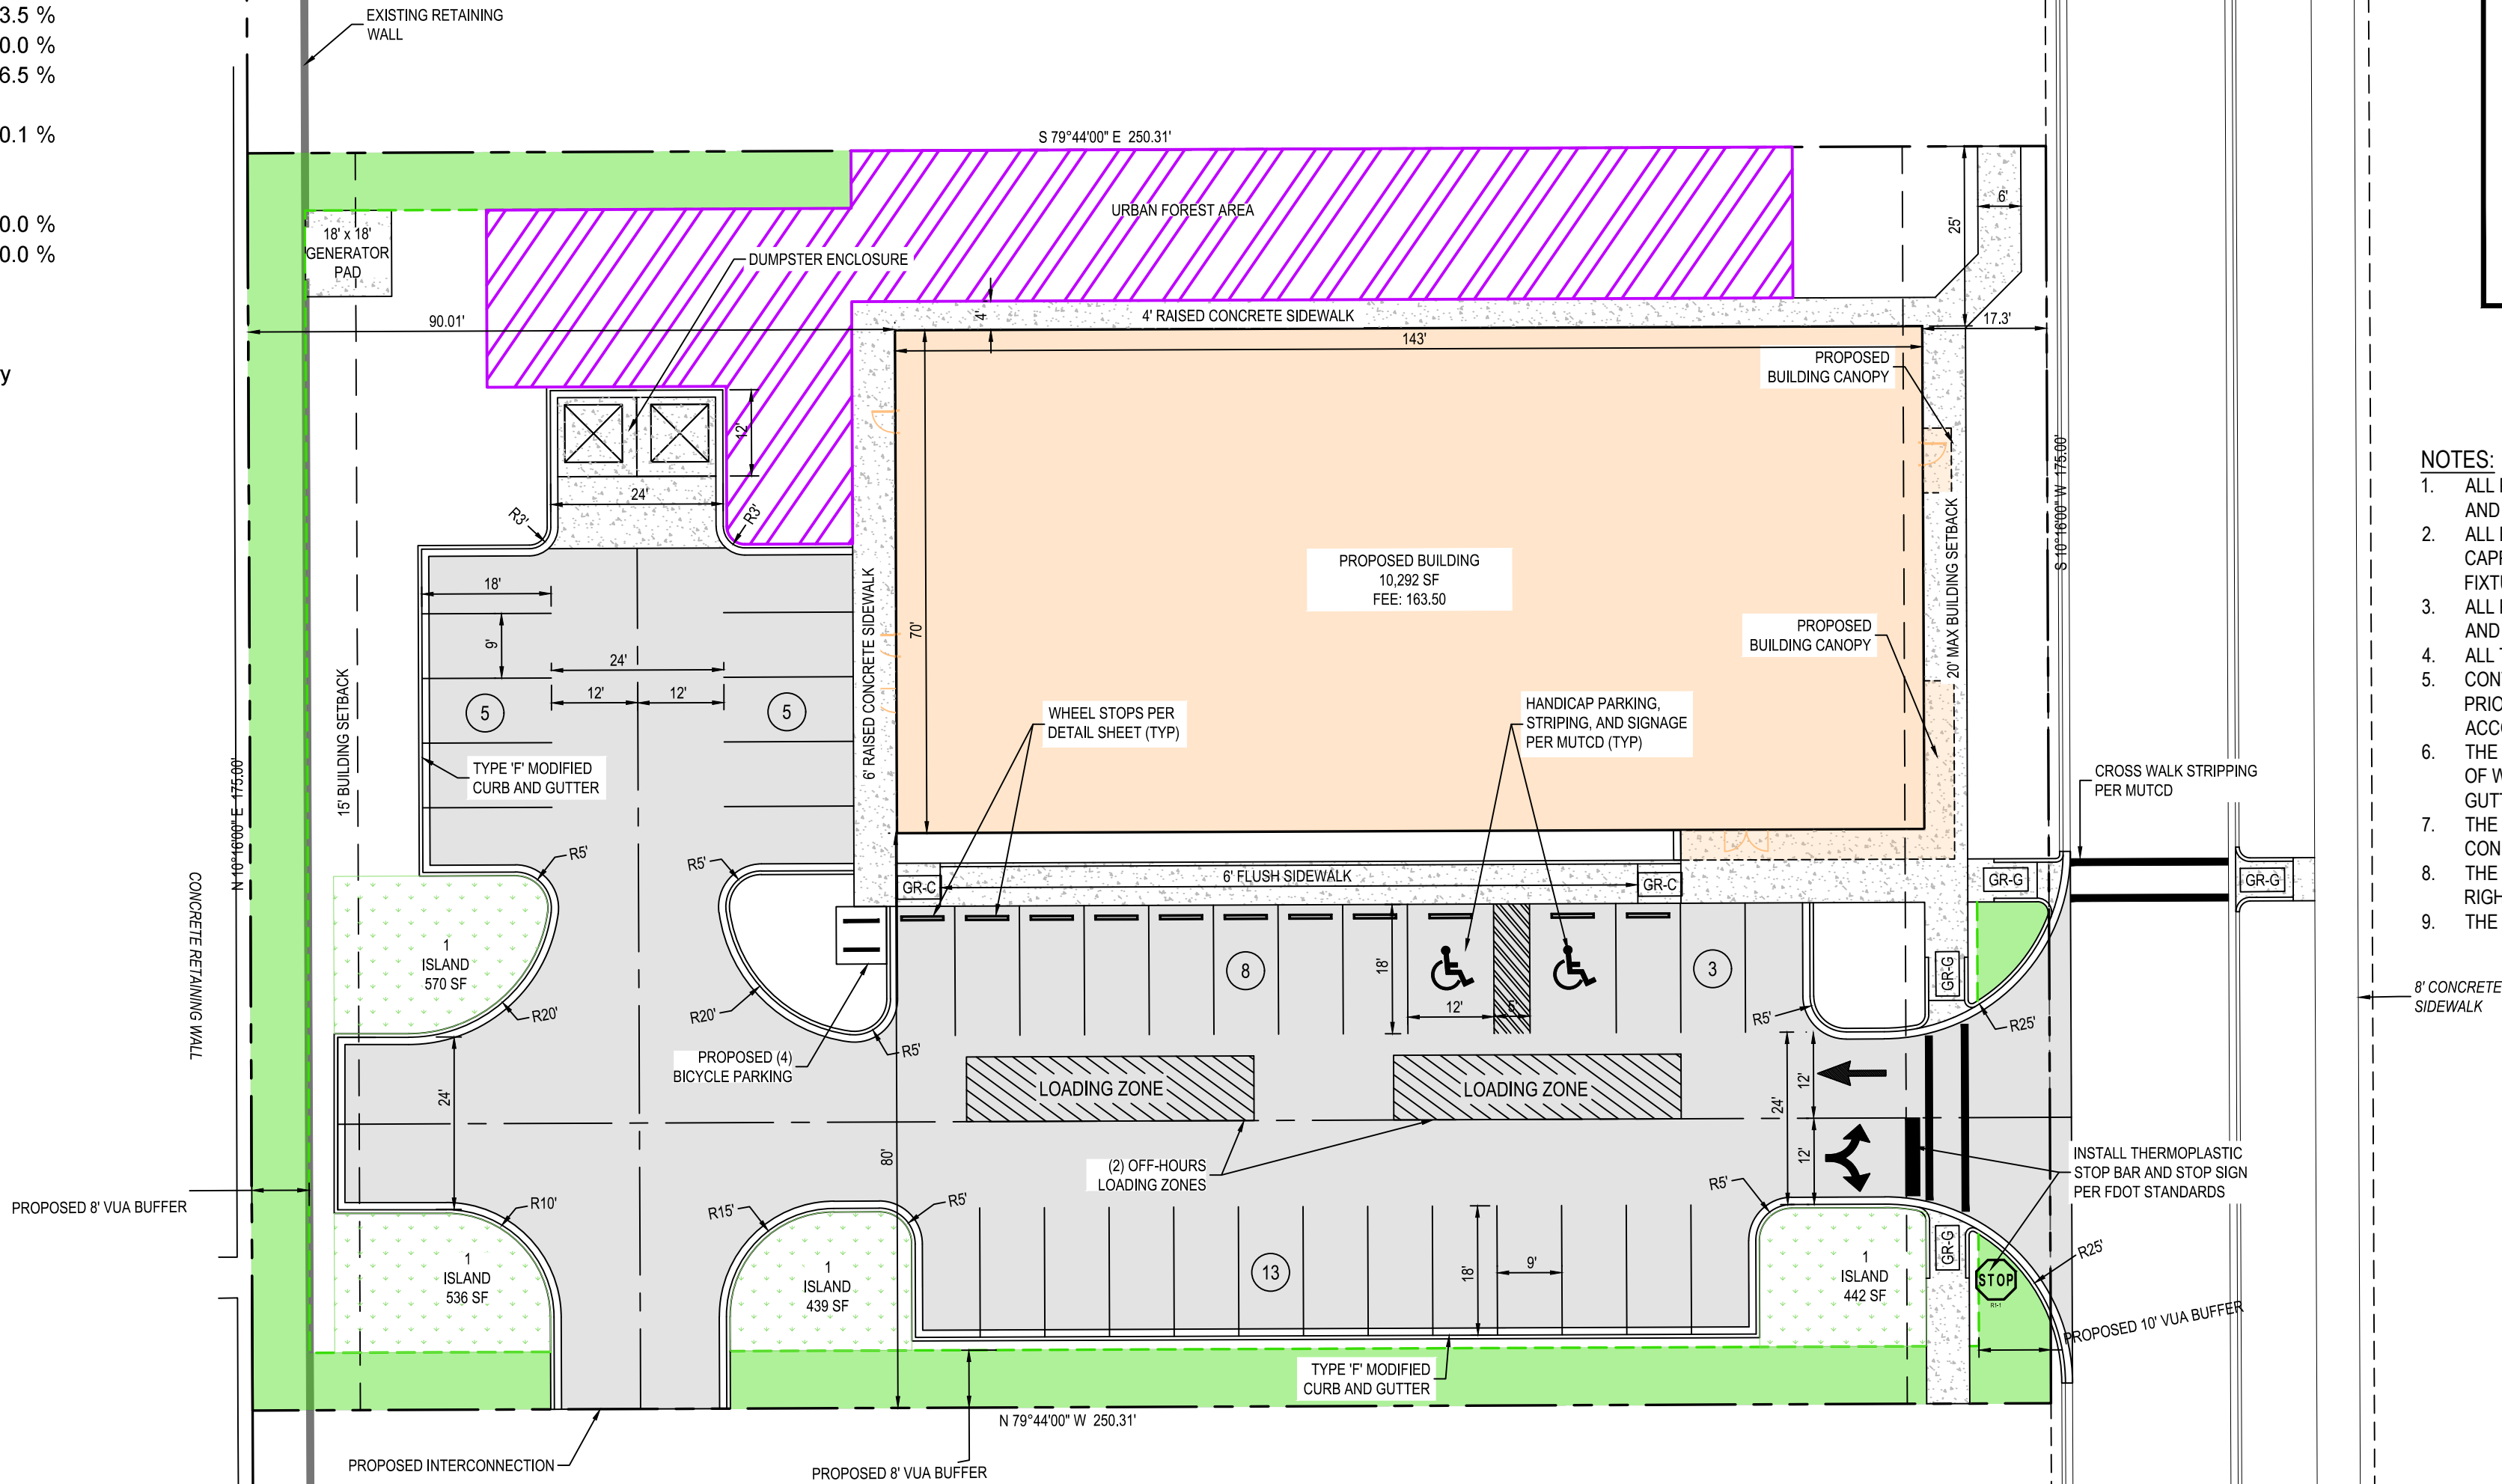


LEGEND

	PROPOSED BUILDING
	PROPOSED ASPHALT PAVEMENT
	PROPOSED CONCRETE
	PROPOSED LANDSCAPE ISLANDS
	VEHICULAR USE BUFFER
	PLANTED URBAN FOREST
	DIRECTIONAL TRAFFIC FLOW
	ADA RAMP PER FDOT

NOTES:

- ALL PROVISIONS OF THE TALLAHASSEE LAND DEVELOPMENT CODE SHALL BE APPLICABLE, AND WHEN IN CONFLICT HERewith, THE STRICTER PROVISION SHALL APPLY.
- ALL EXTERIOR LIGHTING SHALL BE TOTAL CUTOFF TYPE (i.e. DIRECTED DOWNWARD AND CAPPED) AND SHALL BE RECESSED OR SHIELDED TO CONCEAL THE LIGHT SOURCE. LIGHT FIXTURES SHALL BE 15 FT. MAXIMUM HEIGHT ABOVE GRADE.
- ALL PROVISIONS OF THE TALLAHASSEE LDC CHAPTER 7, SIGN CODE, SHALL BE APPLICABLE, AND WHEN IN CONFLICT HERewith, THE STRICTER PROVISION SHALL APPLY.
- ALL TRAFFIC CONTROL DEVICES SHALL CONFORM TO MUTCD STANDARDS.
- CONTACT FDOT MIDWAY OFFICE TO OBTAIN THE RIGHT-OF-WAY MANAGEMENT PERMIT PRIOR TO ANY WORK WITH IN FDOT RIGHT OF WAY. CONSTRUCTION SHALL BE IN ACCORDANCE WITH THE CURRENT FDOT DESIGN STANDARDS.
- THE CONTRACTOR SHALL REPAIR ANY DAMAGE TO EXISTING CONDITIONS WITHIN THE RIGHT OF WAY CAUSED DURING CONSTRUCTION. CONTRACTOR SHALL REPLACE ANY CURB AND GUTTER, AND/OR, OTHER INFRASTRUCTURE DAMAGED DURING CONSTRUCTION.
- THE CONTRACTOR IS RESPONSIBLE FOR PHOTOGRAPHICALLY DOCUMENTING ALL EXISTING CONDITIONS PRIOR TO ANY CONSTRUCTION ACTIVITY.
- THE CONTRACTOR IS RESPONSIBLE FOR RETURNING ALL EXISTING CONDITIONS WITHIN TO RIGHT OF WAY TO A PRE-CONSTRUCTION CONDITION OR BETTER.
- THE SITE MUST ABIDE BY SITE LIGHTING STANDARDS IDENTIFIED IN SECTION 10-427.

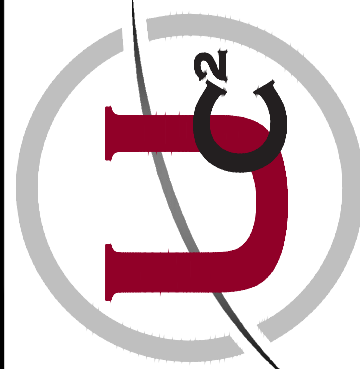

REVISIONS	DATE	BY

SONO BELLO
SITE LAYOUT PLAN

FLORIDA





LEON COUNTY

SEAN K. MARSTON, P.E.
LICENSE NUMBER 55997

DRAWN BY: D.S.
CHECKED BY: S.K.M.
DATE: 2/11/2026

SHEET **C-102**
PROJECT No. 25036.00

Sealed by State of Florida, 06/25/2026
F-25036-00 - SONO BELLO SITE PLAN/25036-00 TRAFFIC MOBILITY.DWG

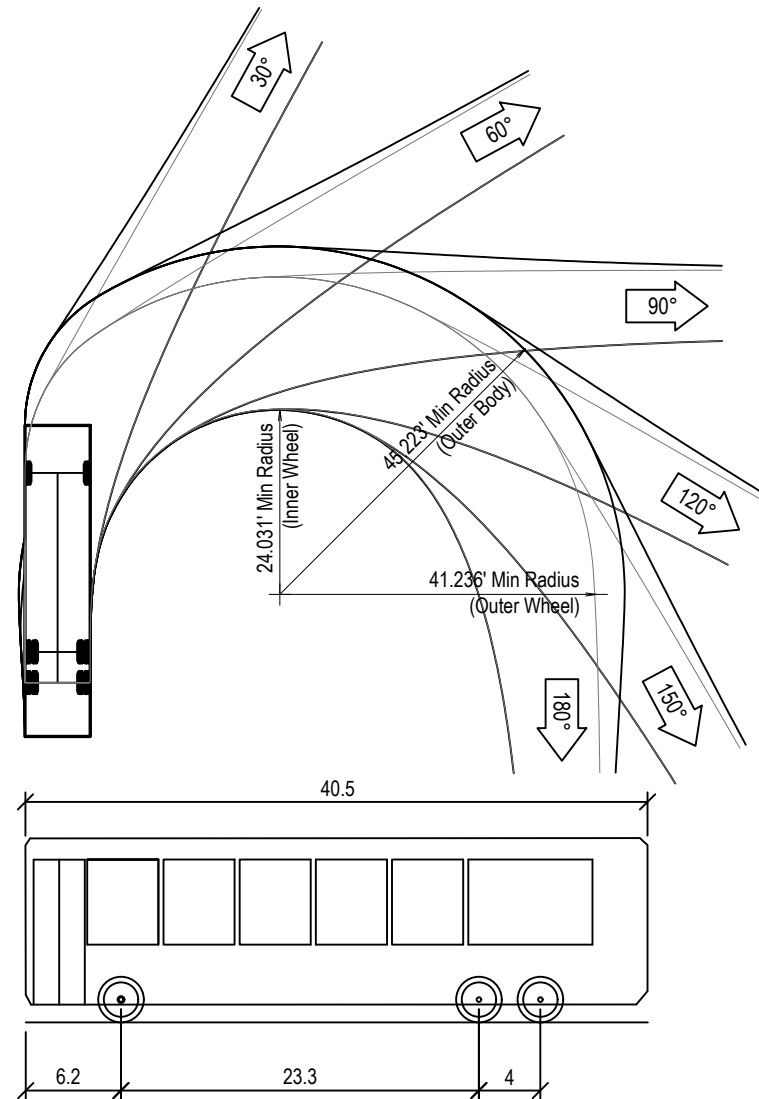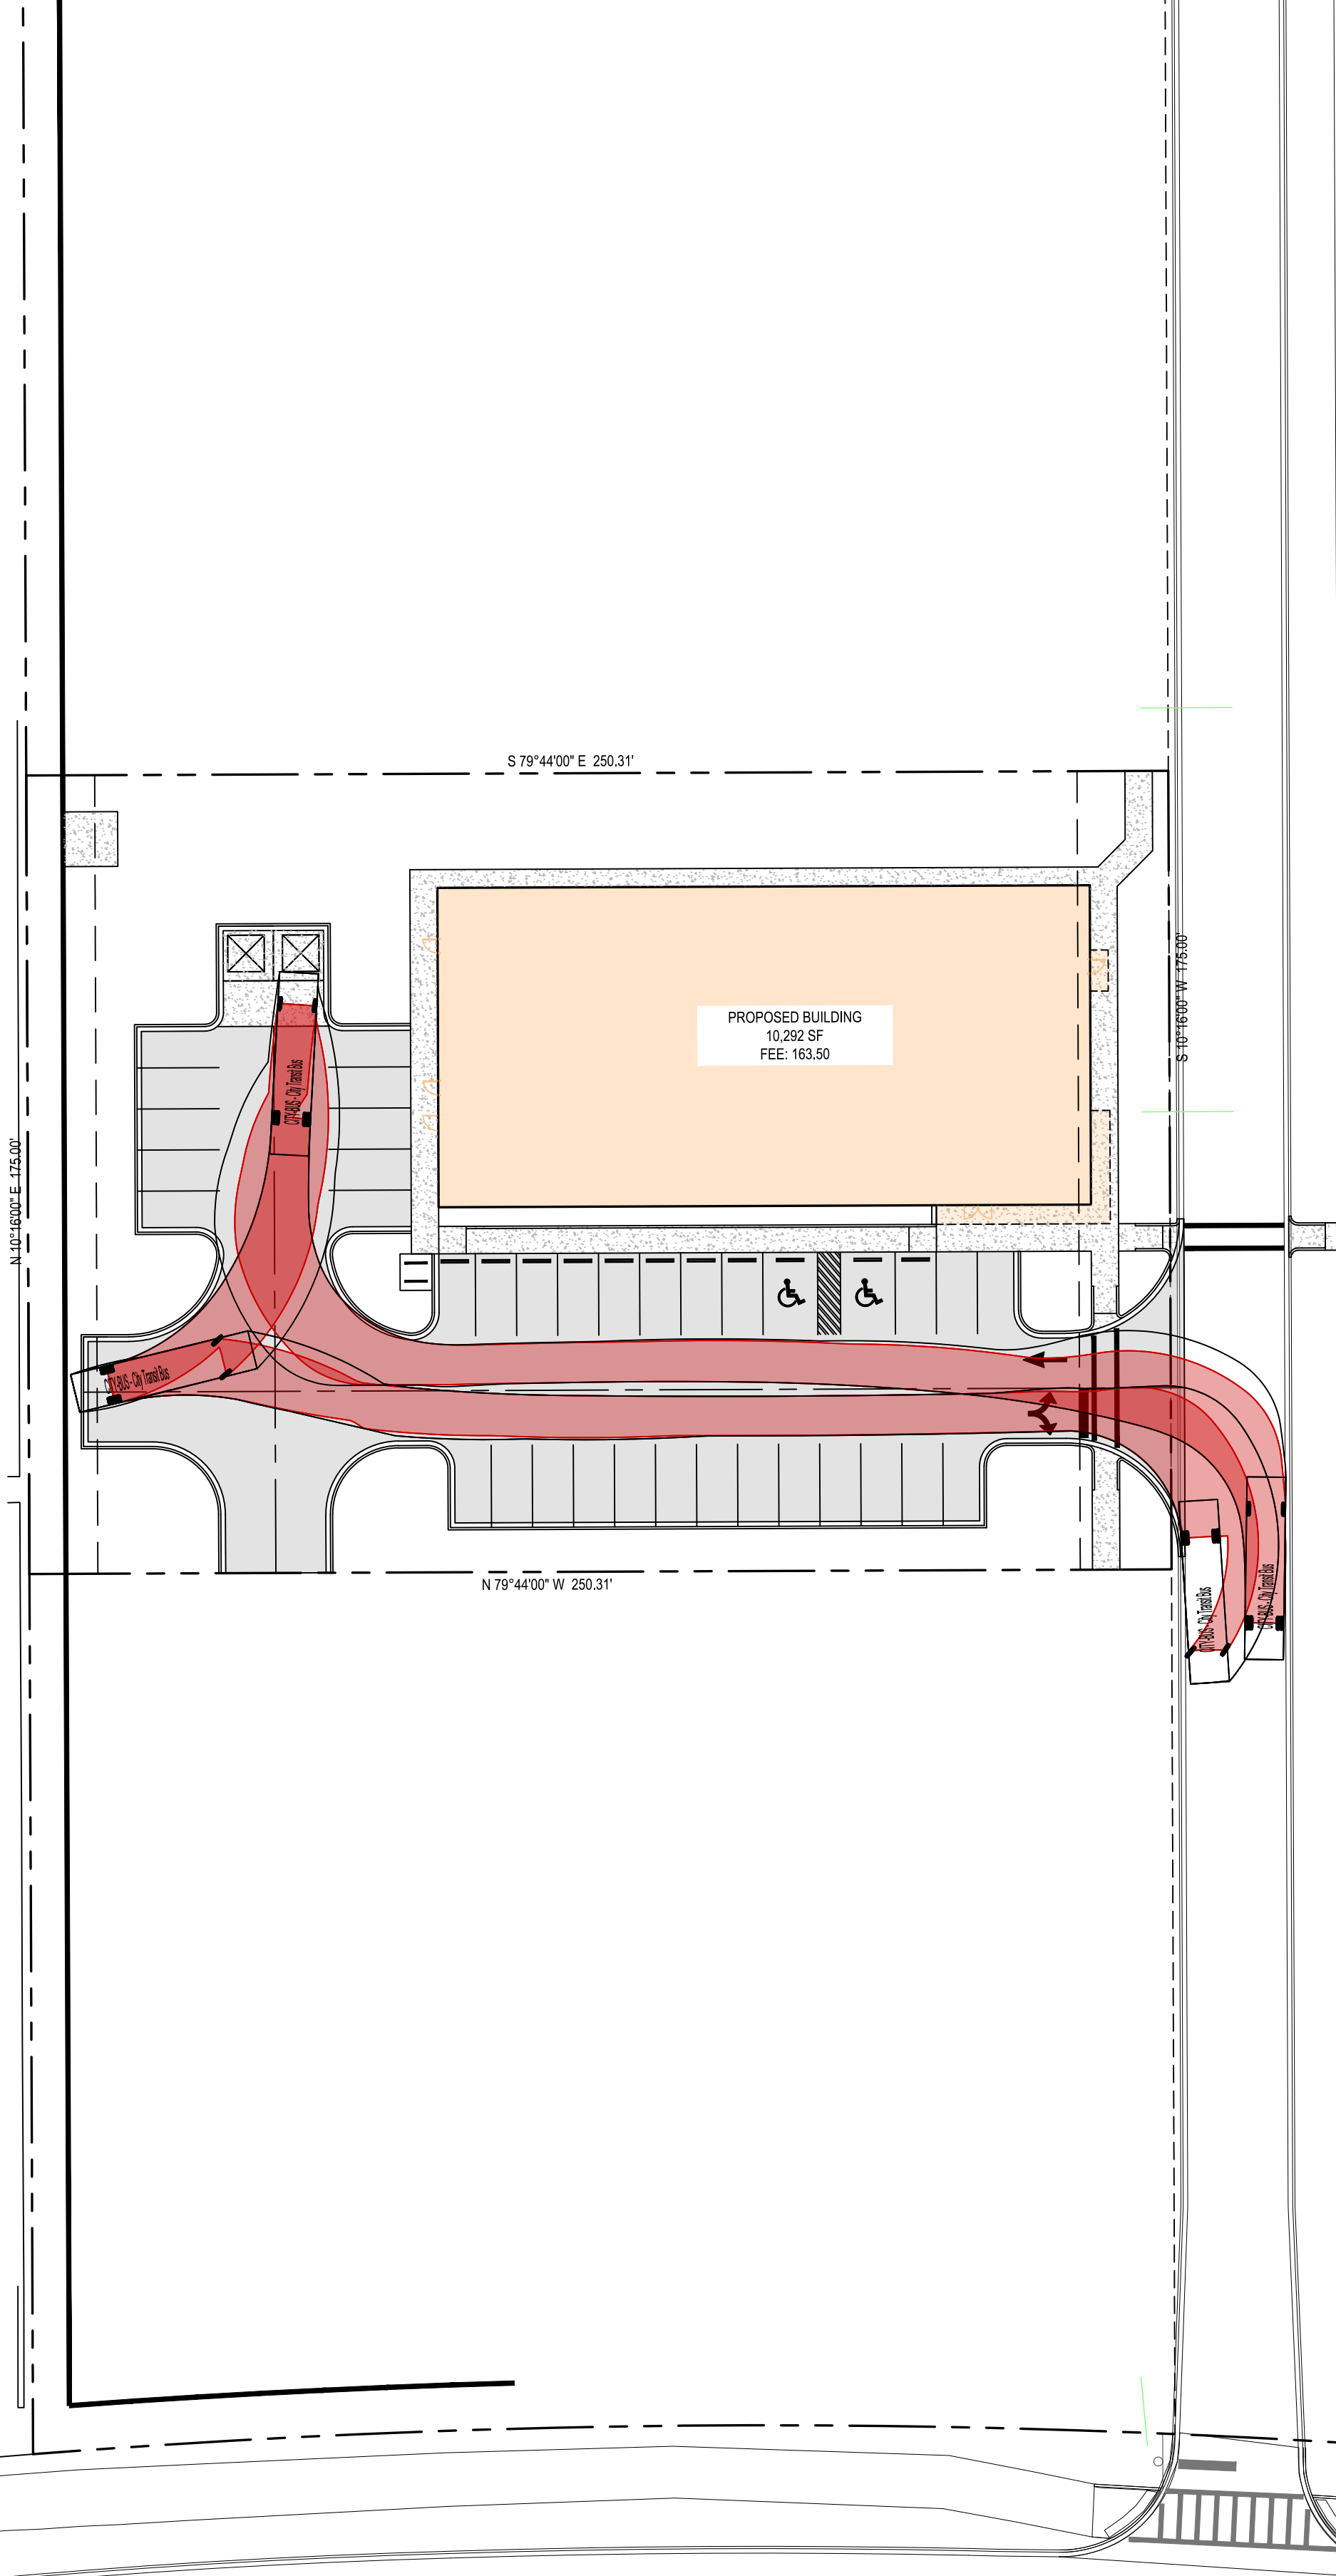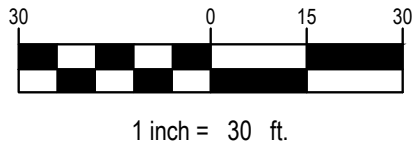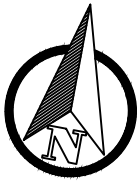


BUS-40 - Inter City Bus	
Overall Length:	40.500'
Overall Width:	8.500'
Overall Body Height:	12.000'
Min Body Ground Clearance:	1.158'
Track Width:	8.500'
Lock-to-lock time:	5.00s
Max Steering Angle (Virtual):	41.90°

LEGEND

	WHEEL PATH
	BODY OVERHANG

URBAN CATALYST CONSULTANTS, INC.
2851 REMINGTON GREEN CIRCLE
TALLAHASSEE, FLORIDA, 32308
PHONE: (850) 999-4241
WWW.UCCENG.COM
FL CA 00030572

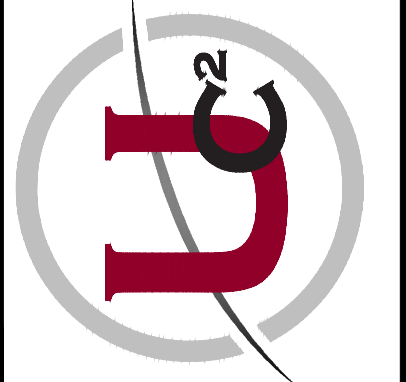

REVISIONS	
DATE	BY


SONO BELLO
TRAFFIC MOBILITY PLAN
LEON COUNTY
FLORIDA

SEAN K. MARSTON, P.E.
LICENSE NUMBER 55987

DRAWN BY: D.S.
CHECKED BY: S.K.M.
DATE: 2/25/2026

SHEET C-103
PROJECT No. 25036.00

Submitted: 02/25/2026 (02/25/2026)
F:\25036.00 - SONO BELLO\02 SITE PLAN\25036.00 TRAFFIC MOBILITY.DWG

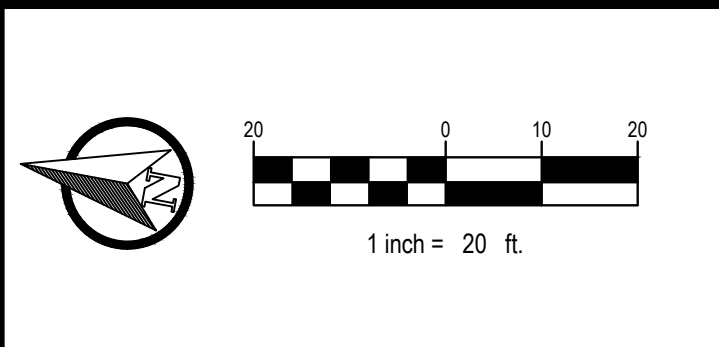


SHEET	C-103.1
PROJECT No.	25036.00

DRAWN BY:	D.S.
CHECKED BY:	S.K.M.
DATE:	2/25/2026


SEAN K. MARSTON, P.E. LICENSE NUMBER 55987

SONO BELLO	FLORIDA
SITE DISTANCE PLAN	LEON COUNTY

DATE	BY	REVISIONS

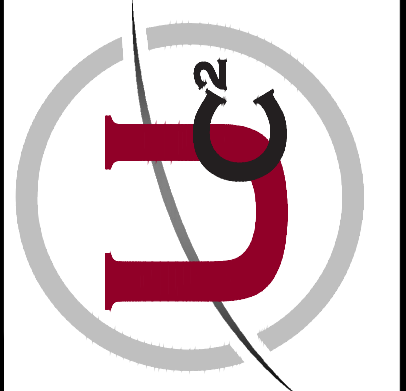

URBAN CATALYST CONSULTANTS, INC.
2851 REMINGTON GREEN CIRCLE
TALLAHASSEE, FLORIDA, 32308
PHONE: (850) 999-4241
WWW.UCCENG.COM
FL CA 00030572

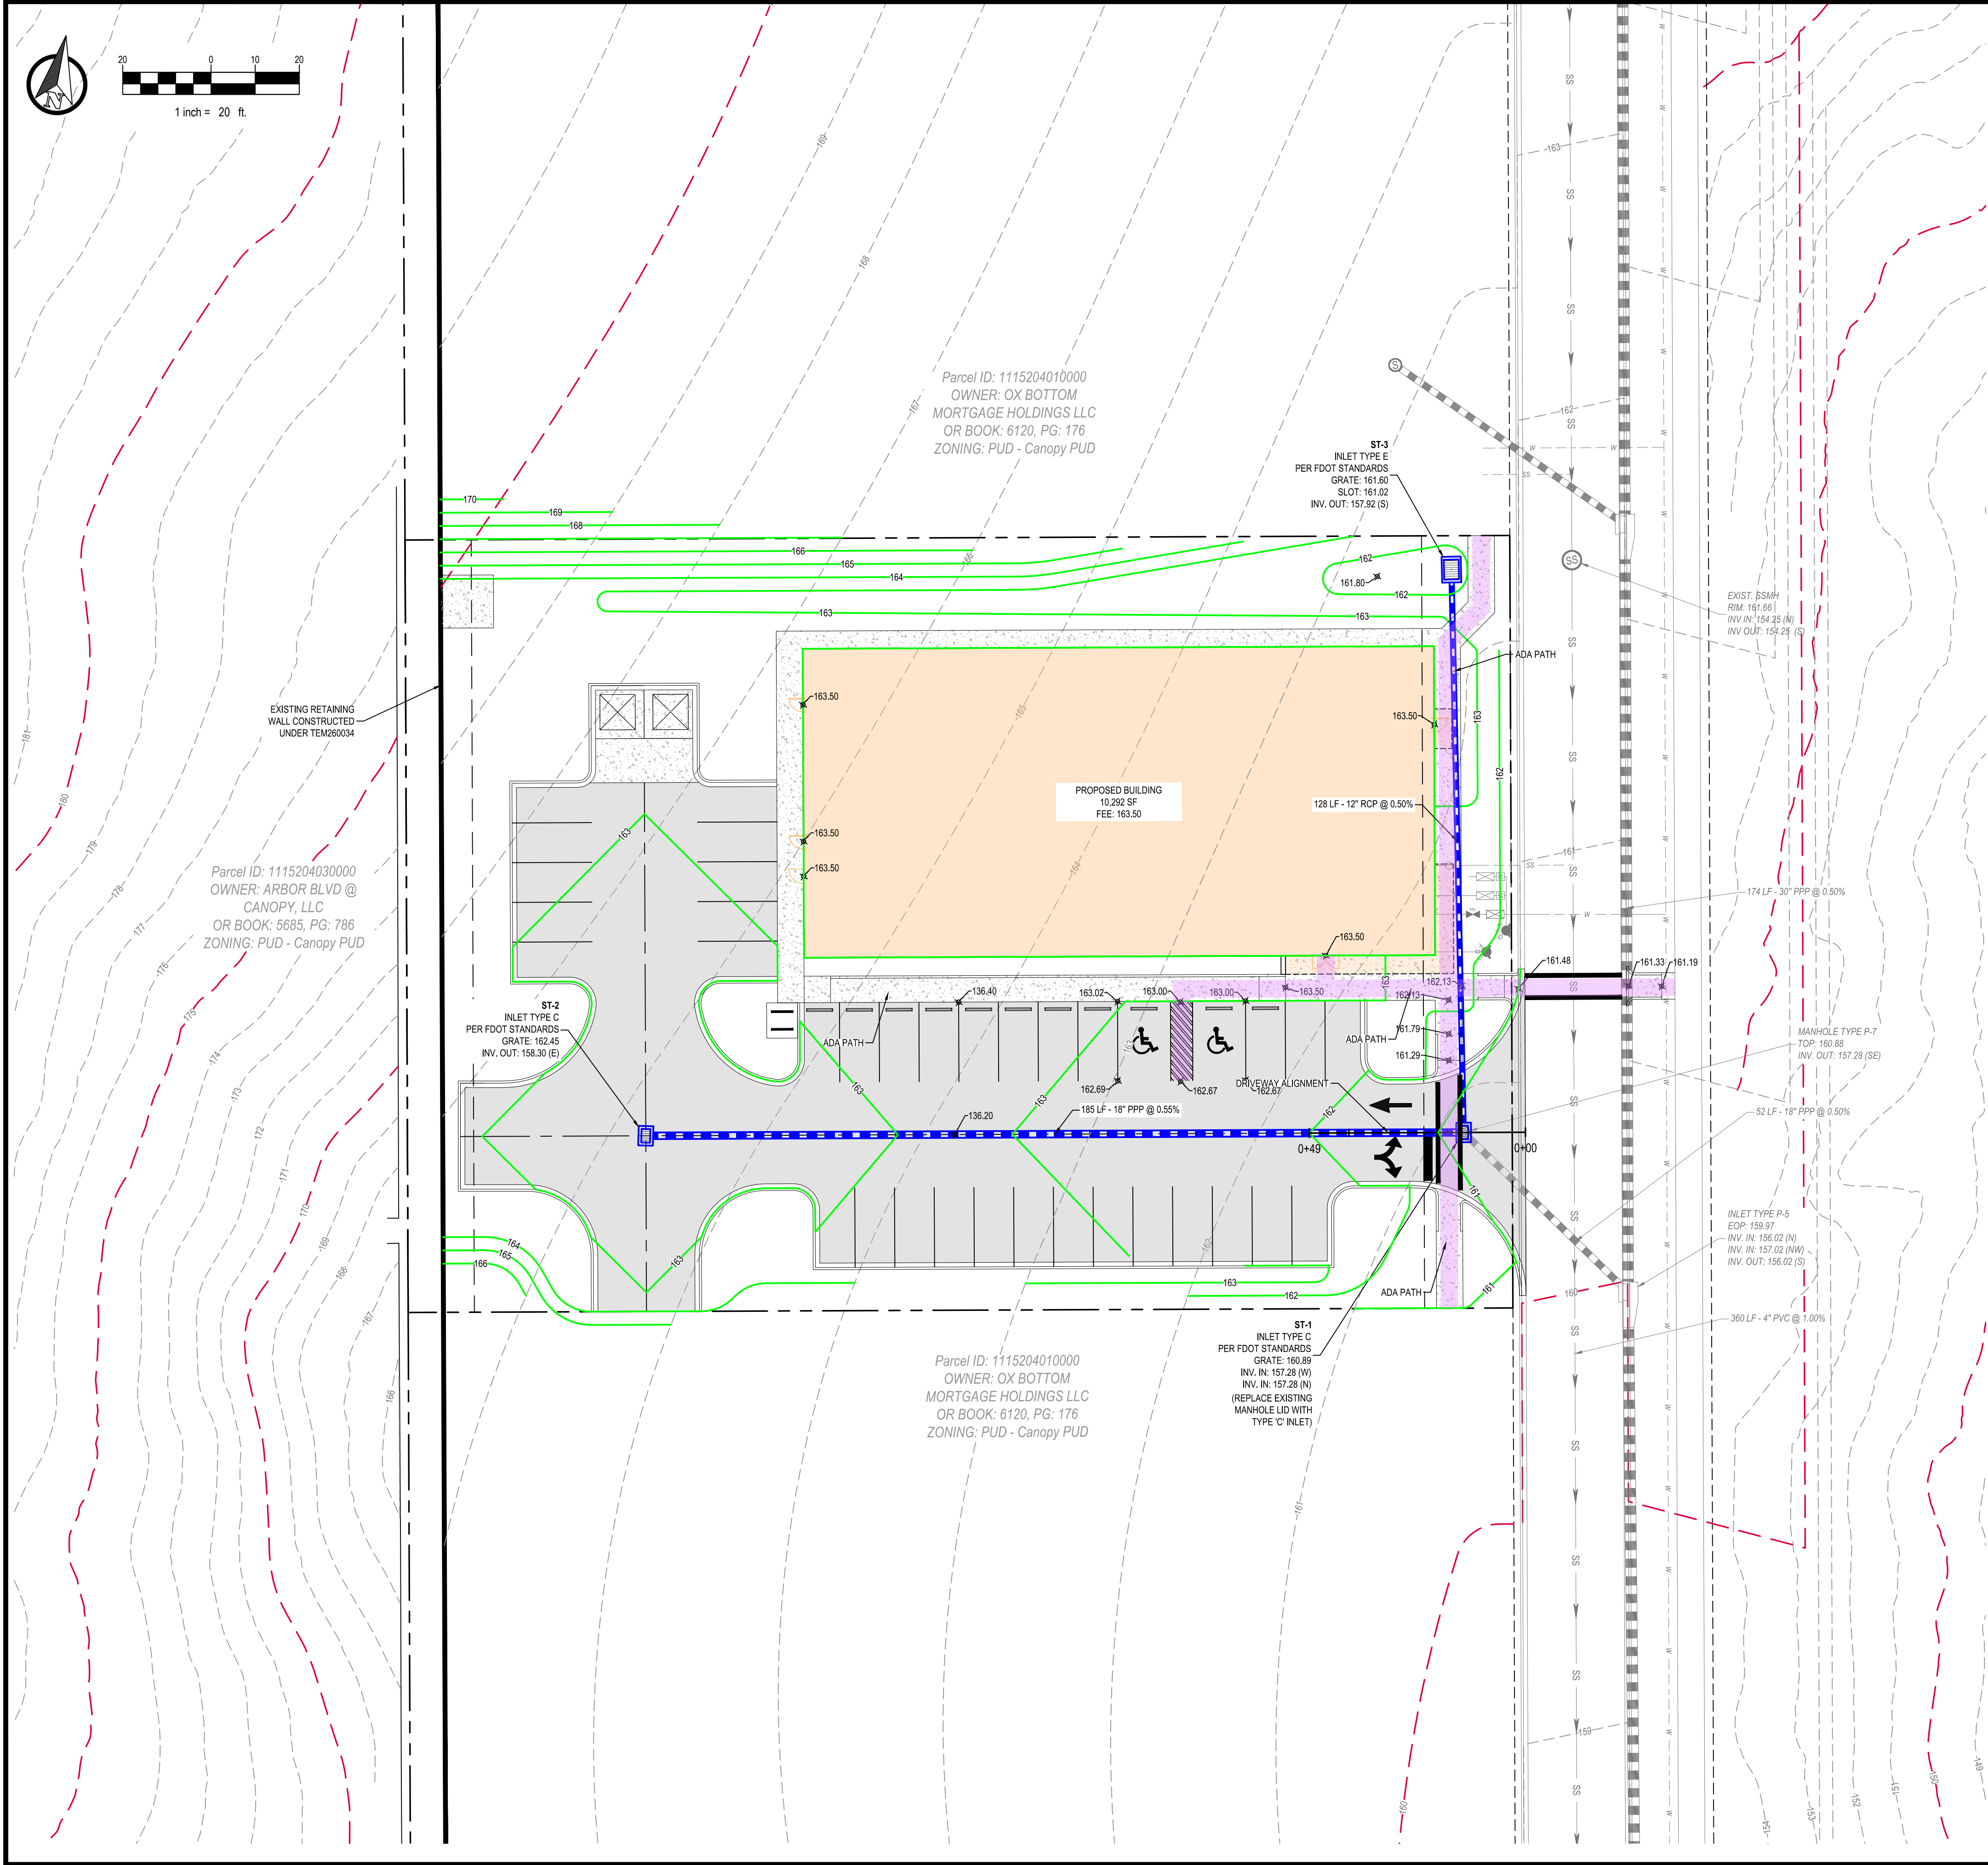

CONTRACTOR NOTICE 2023 (effective December 31, 2023)

The Contractor & Owner will be held accountable during construction for all site improvements. Compliance with Florida Statutes 553.5041 (F.S.), and the **2023 Florida Building Code, Accessibility, 8th Edition** (FBC-A), is mandatory. If non-compliant at final inspection, contractor will be required to modify construction to comply with F.S. FBC-A & FBC-B. The following items take precedence and supersede other site details on drawings:


1. ACCESSIBLE PARKING spaces shall be located on an accessible route no less than 44" wide so that users will not be compelled to walk or wheel behind parked vehicles except behind his or her own vehicle. Re: §208.3 & §502.3, FBC-A and F.S. 553.5041.
2. ACCESSIBLE PARKING spaces and access aisles serving a particular building shall be located on the shortest accessible route from the accessible (H/C) parking to an accessible entrance. §208.3.1 FBC-A & F.S. 553.5041(5)(b).
3. ACCESSIBLE PARKING spaces shall be 12 ft wide & outlined with blue paint. §502.2 & §502.6 FBC-A.
4. ACCESS AISLES required adjacent to parking spaces shall be 5 ft wide with diagonal striping. §502.3.1, FBC-A.
5. ACCESSIBLE PARKING and access aisles shall be level (not to exceed 1:48) on a stable, firm & slip resistant surface. Re: §302.1 & §502.4, FBC-A.
6. ACCESSIBLE PARKING IDENTIFICATION signs shall be FDOT approved and shall read 'PARKING BY DISABLED PERMIT ONLY' and shall indicate a \$250 fine for illegal use. Install signs a minimum 60 inches from the ground to the bottom of the sign(s). Re: §502.6 FBC-A and F.S. 553.5041.
7. CURB RAMPS shall not exceed 1:12 slope, and curb ramp flares shall not exceed 1:10 slope. Curb ramps and flared sides shall not encroach upon parking spaces, access aisles, or vehicular traffic lanes. The counter slope of adjacent road surfaces & gutters shall not exceed 1:20. Re: §405.2 & §406., FBC-A.
8. CURB RAMPS shall have a landing with a minimum clear length and width of 36" shall be located at the top side of each curb ramp, a clear width at least as wide as the curb ramp (excluding flared sides) leading to it. Exception: for alterations, where there is no landing, curb ramp flares shall be provided, and shall not be steeper than 1:12 slope. Re: §406.4 FBC-A.
9. ALL RAMPS with a rise greater than 6 inches shall provide edge protection complying with §405.9 FAC-A. Ramps shall have 60 inches min level landings at the top & bottom. Re: §405.7, FBC-A.
10. ALL RAMPS with a rise greater than 6" shall have handrails on both sides with 12" horizontal extensions at the top & bottom of the ramp. Maximum rise of a ramp run is 30 inches on an accessible route. Re: §1012.8 FBC-B (Florida Building Code - Building) and §505.10 FBC-A.
11. ACCESSIBLE ROUTES to "main entry" from an accessible parking space, and from the "public way", shall not exceed 1:20 slope unless ramps with proper handrails & handrail extensions are provided AND with a cross slope not in excess of 1:48. Re: §206, §402 and §403., FBC-A.
12. *Connect buildings within the same site with an accessible route which shall not exceed 1:20 slope (unless ramps and handrails are provided) and a maximum cross slope of 1:48. Re: §206 FBC-A.

* **EXCEPTION:** An accessible route shall not be required between accessible buildings, accessible facilities, accessible elements, and accessible spaces if the only means of access between them is a vehicular way not providing pedestrian access. Re: §206.2.2 FBC-A

NOTES:

1. ALL CONSTRUCTION WORK WITHIN THE CITY OF TALLAHASSEE R.O.W. REQUIRES A PUBLIC INFRASTRUCTURE RIGHT-OF-WAY MANAGEMENT PERMIT. CONTACT TYLER HARRISON AT 891-8476 TO OBTAIN THE RIGHT-OF-WAY MANAGEMENT PERMIT PRIOR TO EMP PERMIT ISSUANCE. CONSTRUCTION SHALL BE IN ACCORDANCE WITH THE CURRENT FDOT DESIGN STANDARDS.
2. THE DEVELOPER SHALL REPAIR ANY DAMAGE TO THE R.O.W. CAUSED DURING CONSTRUCTION, SUCH AS REPLACE ANY CURB AND GUTTER AND OTHER EXISTING INFRASTRUCTURE THAT IS DAMAGED DUE TO THE DEVELOPMENT CONSTRUCTION. WE RECOMMEND PHOTOGRAPHICALLY DOCUMENTING THE PRE-CONSTRUCTION CONDITIONS.
3. THE CITY OF TALLAHASSEE IS NOT RESPONSIBLE FOR THE MAINTENANCE, UPKEEP OR IMPROVEMENT OF ANY STORMWATER MANAGEMENT FACILITY UTILIZED BY THE LAND DESCRIBED HEREIN. TITLE TO THIS PROPERTY CARRIES WITH IT THE REQUIREMENT THAT THE CURRENT AND ALL SUBSEQUENT OWNERS OR THEIR AUTHORIZED AGENT OBTAIN A STORMWATER MANAGEMENT FACILITY OPERATING PERMIT FROM THE CITY. THE OWNER OF THIS PROPERTY SHALL BE LEGALLY RESPONSIBLE, JOINTLY WITH OTHER OWNERS USING THE FACILITY AND BASED ON PRO RATA SHARE, FOR COMPLIANCE WITH ALL STORMWATER MANAGEMENT FACILITY OPERATING PERMIT MAINTENANCE AND OPERATION REQUIREMENTS, AS WELL AS ALL OTHER PERMIT CONDITIONS.
4. THIS PARCEL LIES WITHIN ZONE 'X' AS SHOWN ON FEMA MAP 12073C0302F.
5. ALL COSTS ASSOCIATED WITH THE RELOCATION OR MODIFICATION OF THE EXISTING ELECTRIC FACILITIES WILL BE BORNE BY THE APPLICANT, INCLUDING, BUT NOT LIMITED TO HOLDING EQUIPMENT FOR UTILITY INSTALLATION.

URBAN CATALYST CONSULTANTS, INC.
2851 REMINGTON GREEN CIRCLE
TALLAHASSEE, FLORIDA, 32308
PHONE: (850) 999-4241
WWW.UCCENG.COM
FLCA 00030572

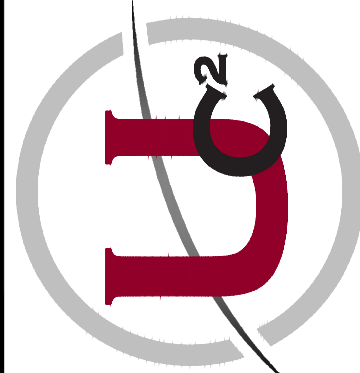

REVISIONS	DATE	BY

SONO BELLO
GRADING PLAN

FLORIDA


LEON COUNTY

SEAN K. MARSTON, P.E.
LICENSE NUMBER 55997


DRAWN BY: D.S.
CHECKED BY: S.K.M.
DATE: 2/25/2026

SHEET C-104
PROJECT No. 25036.00


Sealed 2/25/2026 (06:25:14 EST)
F:\2026\00 - SONO BELLO\CD\SITE PLAN\25036.00 UTILITY PLANDWG

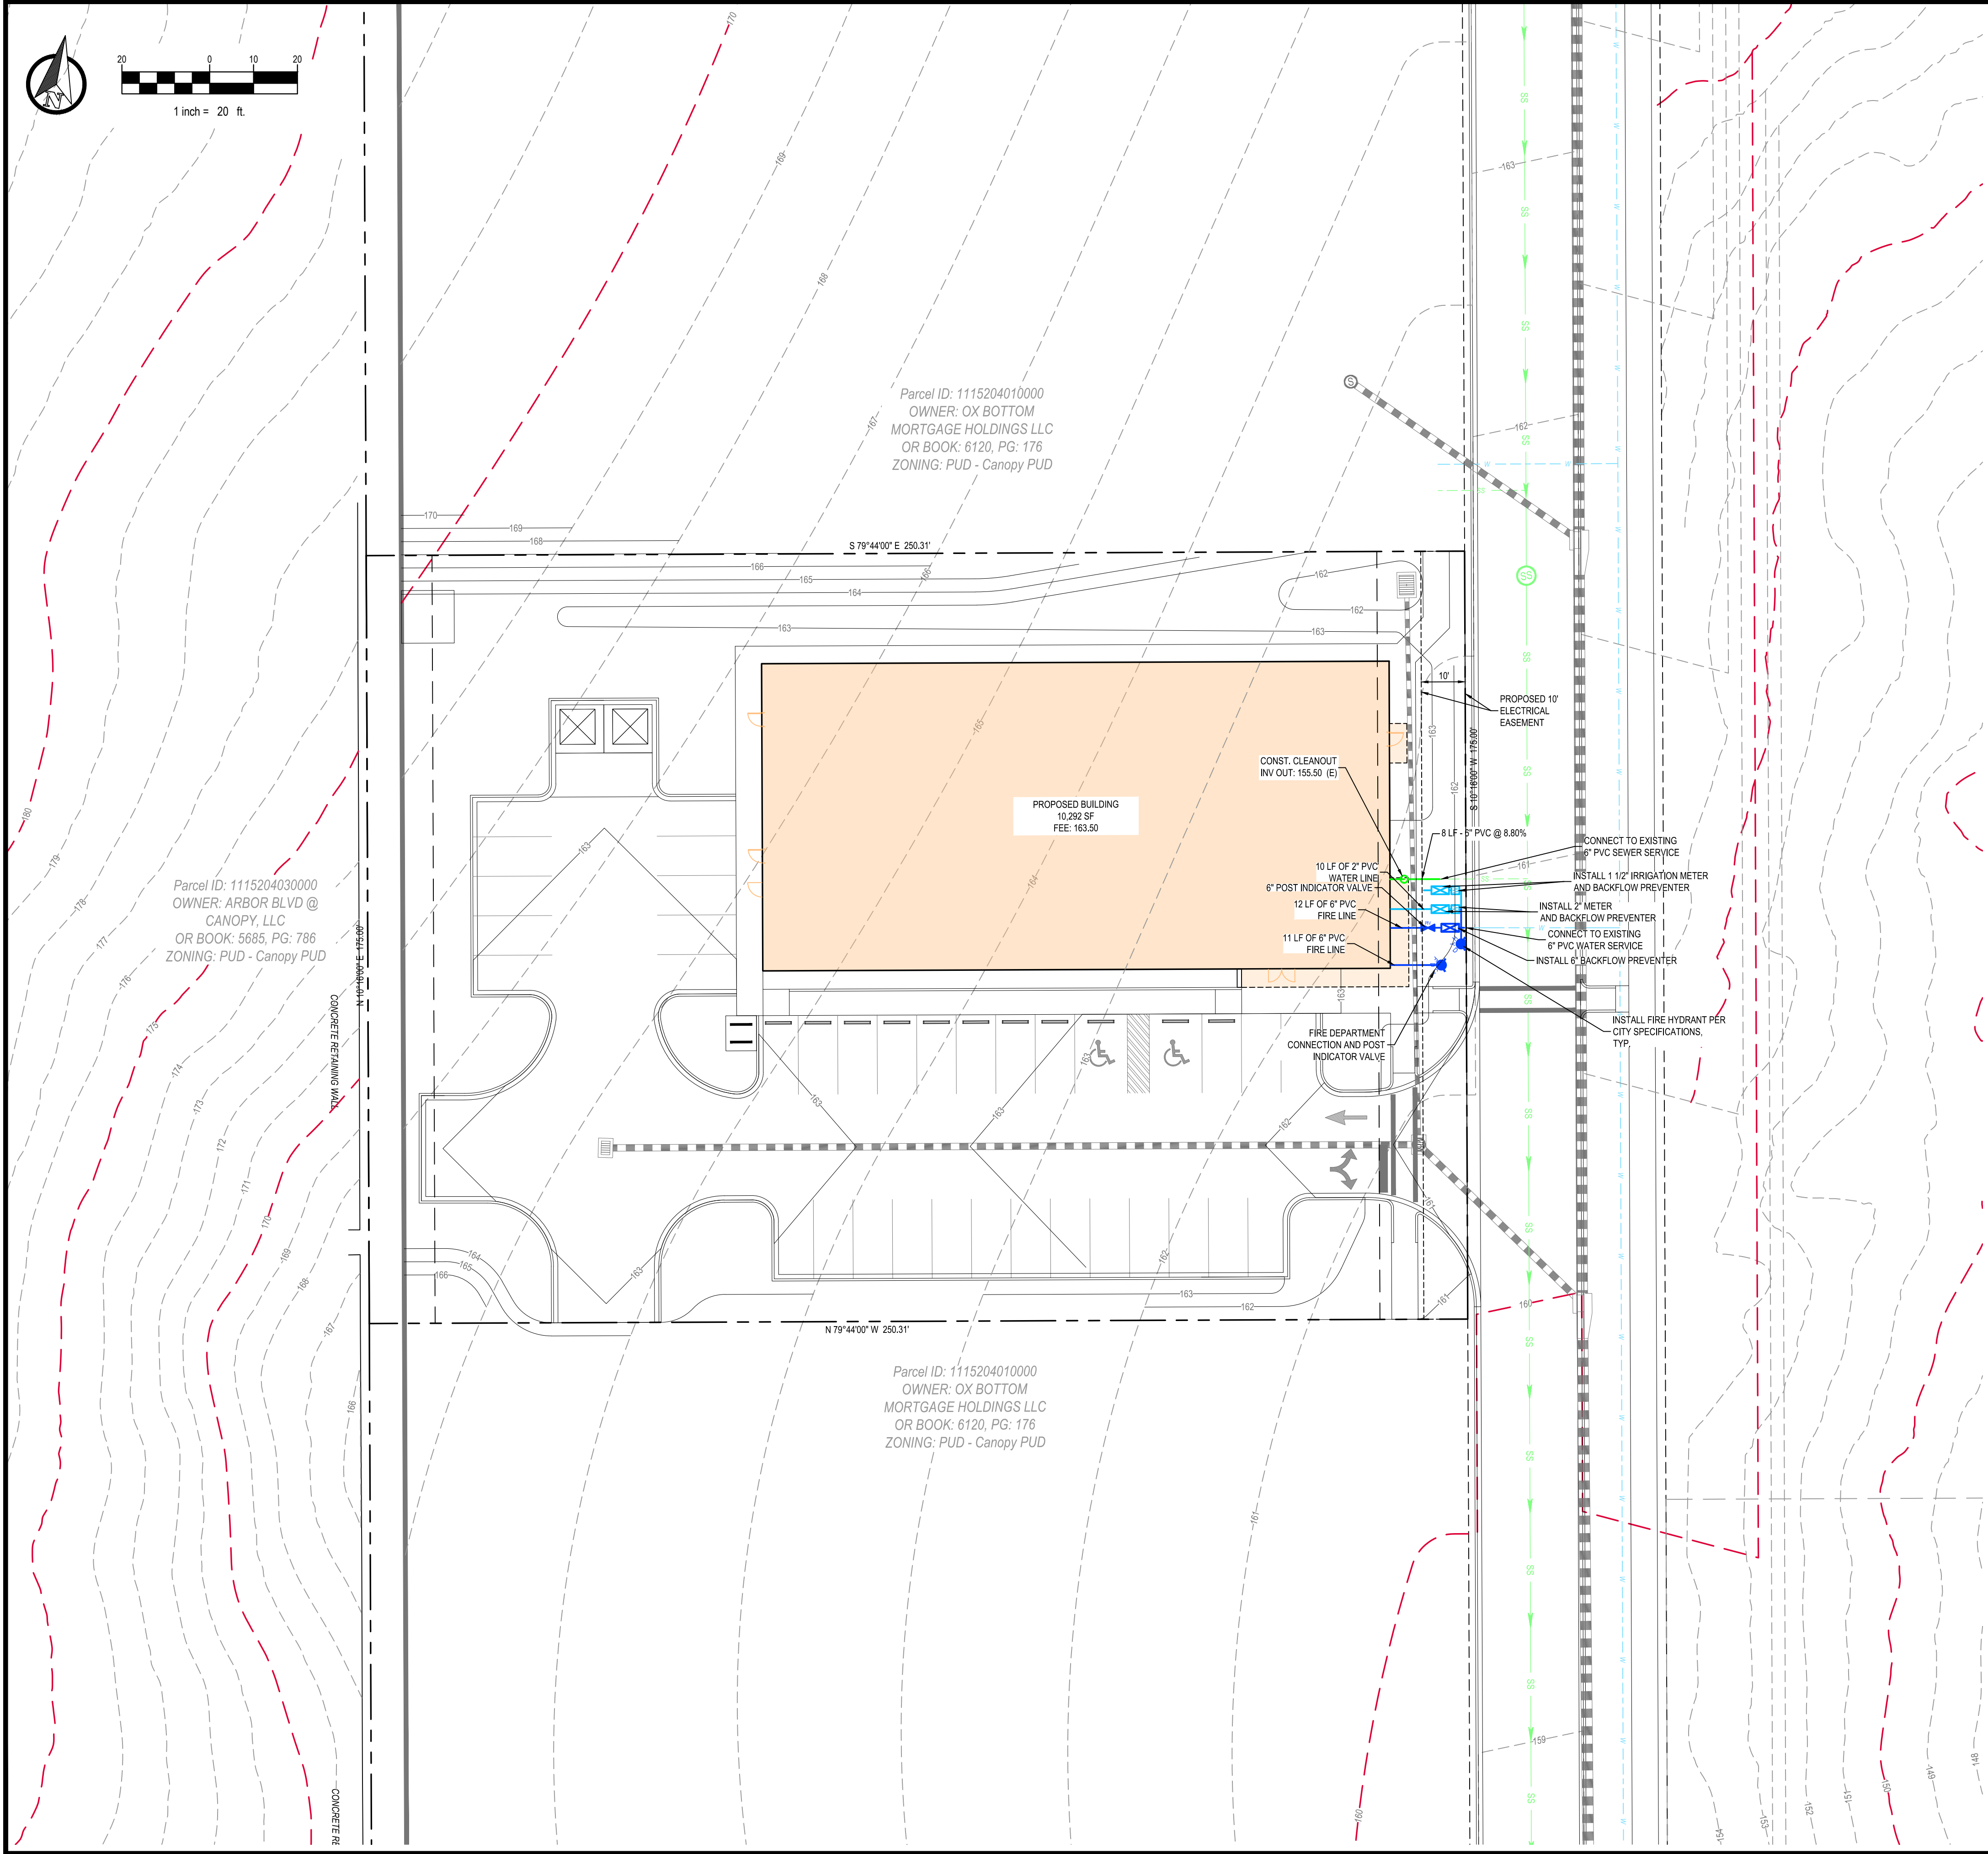

- NOTES:**
1. CONTRACTOR SHALL VERIFY ALL UTILITY LOCATIONS BEFORE CONSTRUCTION.
 2. ALL WATER AND SEWER CONSTRUCTION MUST CONFORM TO THE CITY OF TALLAHASSEE "STANDARD SPECIFICATIONS FOR DESIGN AND CONSTRUCTION OF WATER AND WASTEWATER FACILITIES", LATEST EDITION.
 3. FIRE MAIN SHALL BE INSTALLED WITH MIN. 36" OF COVER UNDER DRIVING SURFACES AND 30" OF COVER UNDER NON-DRIVING SURFACES.
 4. FIRE MAIN PIPING SHALL NOT BE COVERED UNTIL INSPECTED BY THE TALLAHASSEE FIRE DEPARTMENT.
 5. FIRE HYDRANT SHALL BE A MINIMUM OF 24" ABOVE GRADE MEASURED TO THE CENTER OF THE STEAMER NOZZLE.
 6. STEAMER NOZZLE TO FACE ROADWAY OR NEAREST POINT OF FIRE DEPARTMENT APPARATUS ACCESSIBILITY WHEN PLACED IN SERVICE.
 7. WHERE UNDERGROUND UTILITIES CONFLICT WITH PROPOSED PLANTINGS, TREE PLACEMENT SHALL BE A MINIMUM OF TEN FEET FROM THE UNDERGROUND UTILITY OR A ROOT BARRIER OF TWO FEET DEEP SHALL BE INSTALLED.
 8. WATER METERS SHALL BE LOCATED IN GREEN AREAS AND NOT WITHIN PAVEMENT, SIDEWALKS, DRIVEWAYS, ETC.
 9. SELECT FILL IS REQUIRED FOR WATER AND SEWER INFRASTRUCTURE LOCATED BENEATH PAVEMENT/CURB. SUITABLE MATERIAL WILL BE ALLOWED IN ALL OTHER LOCATIONS.
 10. A MINIMUM OF 36" OF CLEAR SPACE SHALL BE MAINTAINED AROUND THE CIRCUMFERENCE OF EQUIPMENT TO PERMIT ACCESS AND OPERATION OF FIRE PROTECTION EQUIPMENT.
 11. A SEPARATE PERMIT IS REQUIRED FOR NEW WATER AND SEWER SERVICES.

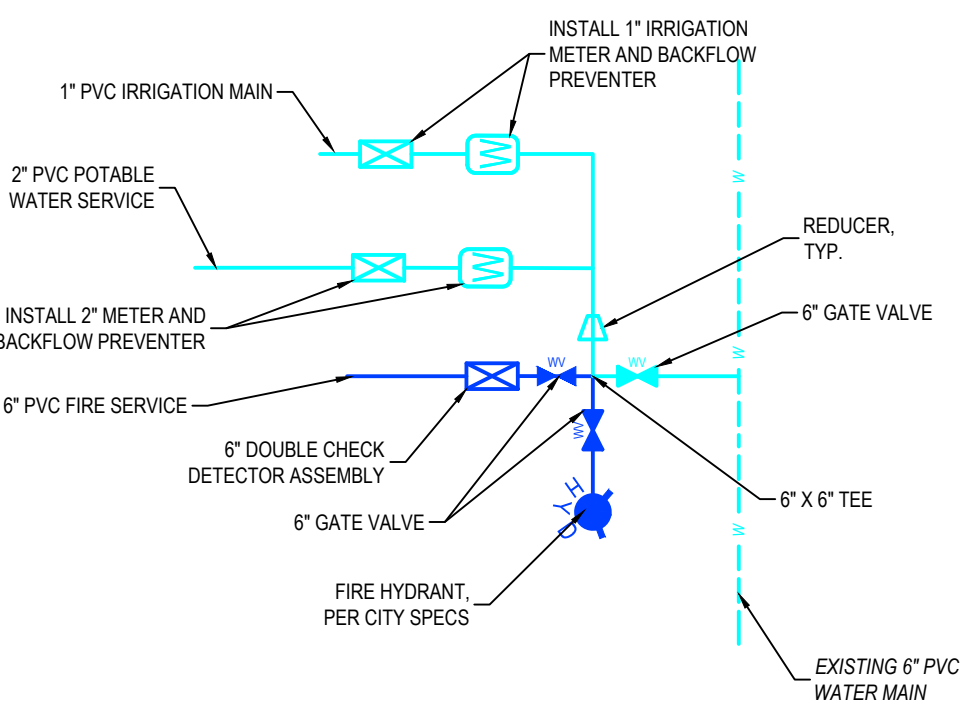

WATER UTILITY CONNECTION

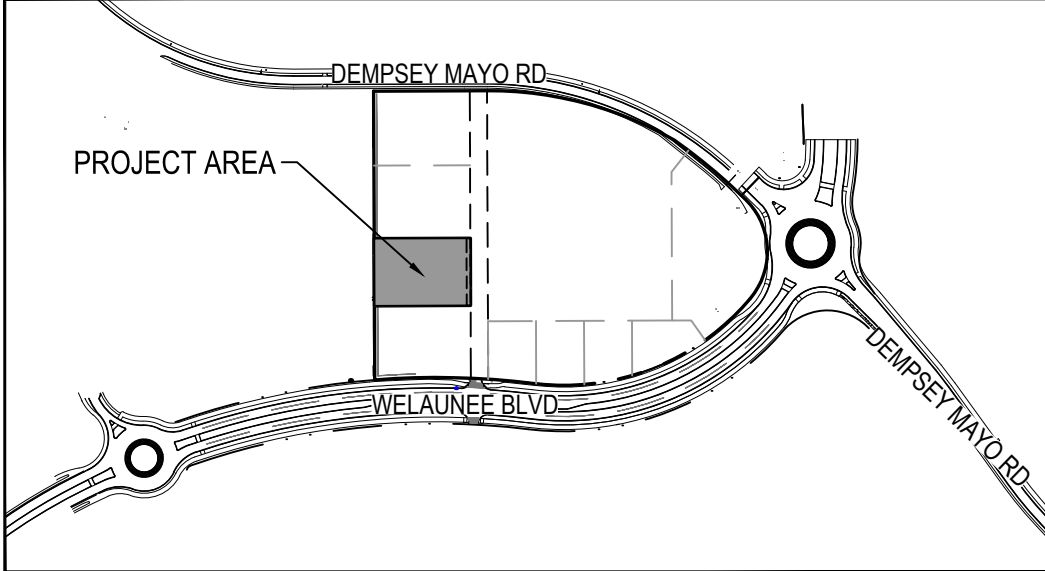

LOCATION MAP
1" = 500'

URBAN CATALYST CONSULTANTS, INC.
2851 REMINGTON GREEN CIRCLE
TALLAHASSEE, FLORIDA, 32308
PHONE: (850) 999-4241
WWW.UCCENG.COM
FL CA 00030572

REVISIONS	
DATE	BY

FLORIDA

LEON COUNTY

SONO BELLO

UTILITY PLAN

SEAN K. MARSTON, P.E.
LICENSE NUMBER 55987




DRAWN BY:	D.S.
CHECKED BY:	S.K.M.
DATE:	2/25/2026

SHEET

PROJECT No. 25036.00

C-105

Submitted: 01/25/2025 (04:35 PM EST)
F:\2025\001 - SONO BELLO\001 SITE PLAN\2025\001 HYDRANT COVERAGE.DWG

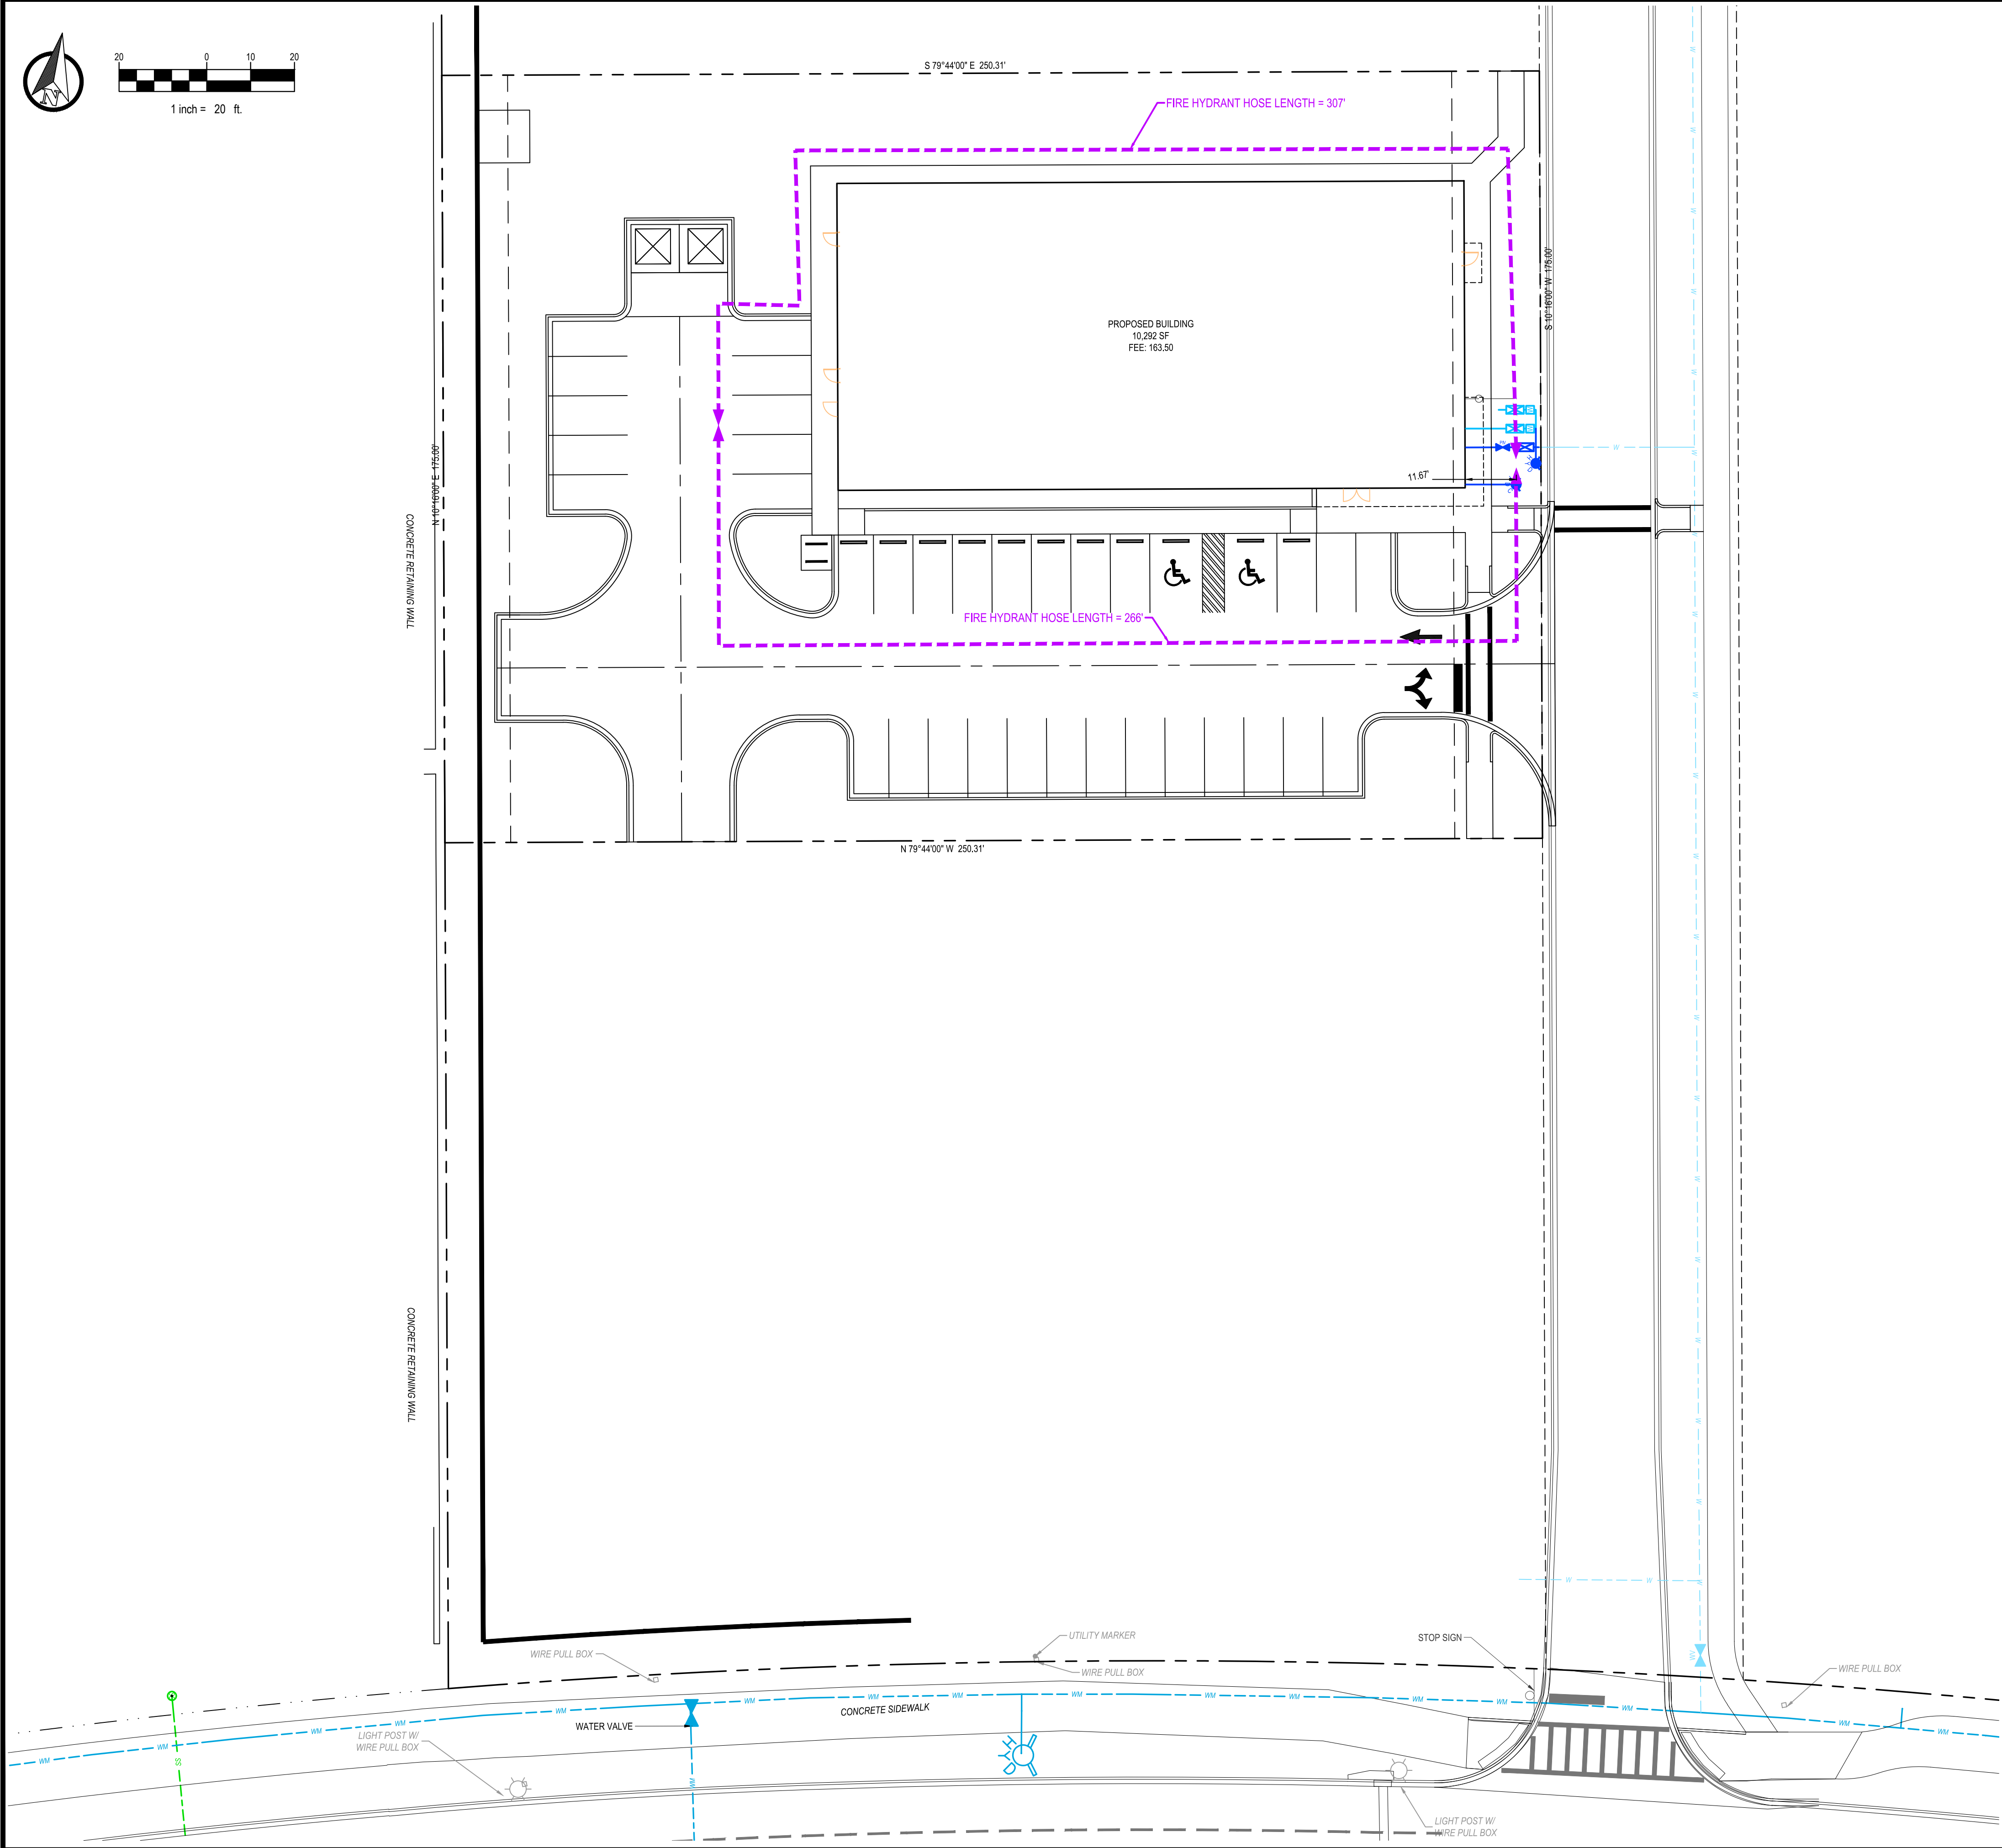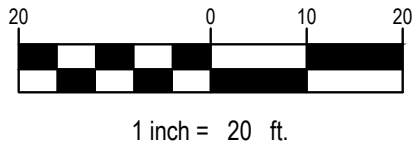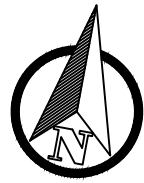

FIRE DEPARTMENT NOTES:

1. DEPTH OF FIRE MAIN PIPING TO TOP OF PIPE:
36" MINIMUM UNDER DRIVING SURFACES
30" MINIMUM UNDER NON-DRIVING SURFACES
2. FIRE MAIN PIPING SHALL NOT BE COVERED UNTIL INSPECTED BY THE TALLAHASSEE FIRE DEPARTMENT.
3. FIRE HYDRANTS SHALL BE A MINIMUM OF 24" ABOVE GRADE MEASURED TO THE STEAMER NOZZLE.
4. STEAMER NOZZLE TO FACE ROADWAY OR NEAREST POINT OF FIRE DEPARTMENT APPARATUS ACCESSIBILITY WHEN PLACED IN SERVICE.
5. HYDRANT FLOW TEST IS REQUIRED TO BE WITNESSED BY THE TALLAHASSEE FIRE DEPARTMENT.
6. CLEARANCE OF 3' SHALL BE MAINTAINED TO THE FRONT, SIDES AND REAR OF ALL FIRE APPLIANCES (i.e., HYDRANTS, BACKFLOW PREVENTORS, POST INDICATOR VALVES, FIRE DEPARTMENT CONNECTIONS).
7. A CLEAR SPACE OF NOT LESS THAN 5' SHALL BE PROVIDED IN FRONT OF EACH HYDRANT CONNECTION HAVING A DIAMETER GREATER THAN 2 1/2".
8. ALL FIRE SERVICE PIPING SHALL MEET NFPA 13R CODE.

SONO BELLO

HYDRANT COVERAGE PLAN

LEON COUNTY

FLORIDA

DATE	BY	REVISIONS

URBAN CATALYST CONSULTANTS, INC.

2851 REMINGTON GREEN CIRCLE

TALLAHASSEE, FLORIDA, 32308

PHONE: (850) 999-4241

WWW.UCCENG.COM

FL CA 00030572

SEAN K. MARSTON, P.E.
LICENSE NUMBER 55987


DRAWN BY: D.S.

CHECKED BY: S.K.M.


DATE: 2/25/2026

SHEET C-105.1

PROJECT No. 25036.00

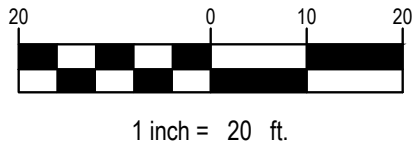

LEGEND

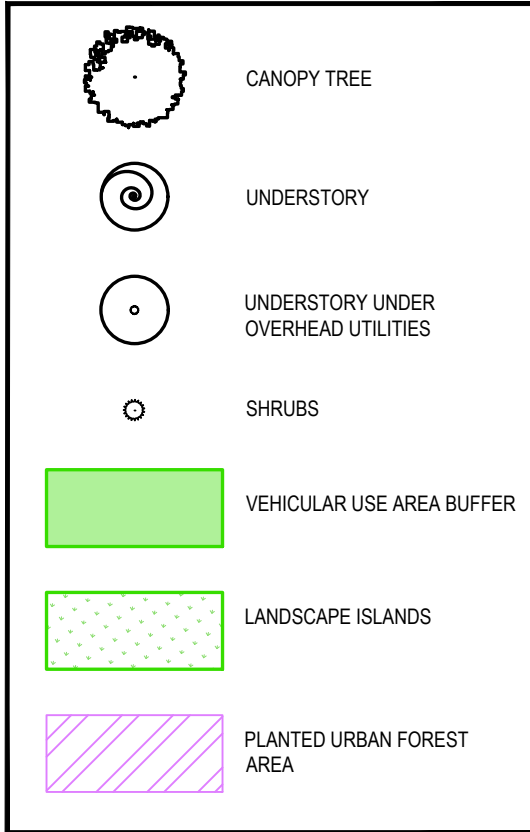

LANDSCAPE NOTES:

1. LOCATE ALL UNDERGROUND UTILITIES PRIOR TO INSTALLING LANDSCAPE.
2. NO TRENCHING OR EXCAVATION SHALL BE ALLOWED WITHIN THE CPZ OF PROTECTED TREES, EXCEPT WHERE DEBITS OR AN ARBORICULTURAL MITIGATION PLAN HAVE BEEN NOTED ON THE PLANS.
3. INSTALL ONLY PLANTS GRADED FLORIDA #1 OR BETTER. ALL REVISIONS SHALL MEET OR EXCEED THE SIZES INDICATED HEREIN.
4. ALL ORNAMENTAL SIGNS, LANDSCAPING, IRRIGATION FACILITIES AND THE LIKE ARE THE PROPERTY AND MAINTENANCE RESPONSIBILITY OF THE OWNERS.
5. ALL PLANT MATERIALS SHALL BE HEALTHY, WELL-PROPORTIONED, DISEASE FREE, PEST FREE, AND HARDY FOR THE NORTH FLORIDA REGION. ALL PLANTINGS SHALL BE MINIMUM FLORIDA NO. 1 OR BETTER PLANT MATERIAL AS DESCRIBED IN "GRADES AND STANDARDS FOR NURSERY PLANTS, PART 1 1963 AND PART 2, STATE OF FLORIDA, DEPARTMENT OF AGRICULTURE.
6. THE PLANTING VOLUME FOR ONE OR MORE TREES SHALL BE A MINIMUM OF 1,200 CF WITH A PLANTING WIDTH OF 12" AND A DEPTH OF THREE FEET BELOW THE FINISHED GRADE OF THE PLANTING AREA AND REPLACED WITH NON-COMPACTED "FRIABLE" TOPSOIL.
7. PROVIDE IRRIGATION TO ALL LANDSCAPED AREAS.
8. CONTRACTOR MUST WARRANT ALL LANDSCAPING FOR A TERM OF ONE YEAR AFTER ACCEPTANCE. OWNER IS RESPONSIBLE FOR MAINTAINING ALL PLANT MATERIAL IN PERPETUITY OF THE PROJECT. MAINTAINING ALL THE LANDSCAPING ON-SITE SHALL INCLUDE PROPER WATERING, FERTILIZATION, WEEDING, PRUNING, PEST CONTROL AND REPLACEMENT OR REPLANTING IF NECESSARY.
9. THE OWNER MUST ACCEPT RESPONSIBILITY FOR MAINTAINING ALL LANDSCAPING REQUIRED BY THE ENVIRONMENTAL PERMIT IN PERPETUITY.
10. ALL TREES AND SHRUBS MUST BE PLANTED 3 FEET OFF THE EDGE OF PAVEMENT.
11. SOD ALL DISTURBED AREAS INCLUDING SLOPES AND SWALES UNLESS OTHERWISE NOTED.
12. ALL SLOPES SHALL BE SODDED IMMEDIATELY AFTER FINISHED GRADE IS ESTABLISHED.
13. A 36" CLEAR SPACE SHALL BE MAINTAINED TO PERMIT ACCESS TO (AND OPERATION OF) FIRE PROTECTION EQUIPMENT, FIRE DEPARTMENT CONNECTIONS, AND/OR FIRE PROTECTION SYSTEM CONTROL VALVES.
14. TREES PLANTED IN RIGHT OF WAY SHALL NOT OBSTRUCT THE TRAFFIC VIEW FROM ENTRANCE.
15. TALL GROWING TREES SHALL BE PLANTED SUCH THAT UPON REACHING MATURITY THE BRANCHES WILL NOT INTERFERE WITH OVERHEAD ELECTRIC UTILITY FACILITIES. IN ADDITION, LANDSCAPING WITHIN 30' OF OVERHEAD UTILITIES SHALL BE OF A SPECIES THAT REACHES A MAXIMUM HEIGHT OF 15 FEET OR LESS.
16. WHERE UNDERGROUND UTILITIES CONFLICT WITH PROPOSED PLANTINGS, TREE PLACEMENT SHALL BE A MINIMUM OF 10 FEET FROM THE UNDERGROUND UTILITY OR A ROOT BARRIER (DEEPROOT UB 24-2 OR APPROVED EQUAL) MINIMUM TWO FEET DEEP SHALL BE INSTALLED.
17. ANY UNOBSTRUCTED CROSS VISIBILITY BETWEEN TWO AND TEN FEET ABOVE THE CENTERLINE OF THE PUBLIC RIGHT OF WAY SHALL BE MAINTAINED WITHIN THE SIGHT DISTANCE TRIANGLE.
18. TREES HAVING LIMBS AND FOLIAGE TRIMMED SO THAT CROSS VISIBILITY WITHIN THE SIGHT TRIANGLE IS NOT OBSCURED SHALL BE ALLOWED TO OVERHANG THE SIGHT TRIANGLE, PROVIDED THE LOCATION OF ANY TREE DOES NOT CREATE A TRAFFIC HAZARD.
19. SHOULD LANDSCAPING WITHIN ROW BECOME A HAZARD, PUBLIC WORKS HAS THE RIGHT TO REMOVE AND NOT REPLACE.
20. A CLEAR SPACE OF NOT LESS THAN 60 INCHES SHALL BE PROVIDED IN FRONT OF EACH HYDRANT CONNECTION HAVING A DIAMETER GREATER THAN 2 1/2 INCHES.
21. PROPOSED VIA AND MISCELLANEOUS LANDSCAPE AREAS AS SHOWN IN THE HATCH LEGEND SHALL BE SODDED UNLESS SPECIFIED FOR ALTERNATE GROUND COVER/PLANTINGS IN A LANDSCAPE PLAN PREPARED BY A LICENSED ARBORIST.

IRRIGATION NOTES:

1. THE OWNER SHALL PROVIDE AN IRRIGATION DESIGN TO THE CITY OF TALLAHASSEE GROWTH MANAGEMENT DEPARTMENT FOR APPROVAL PRIOR TO THE COMMENCEMENT OF CONSTRUCTION ACTIVITIES. THE OWNER IS REQUIRED TO PROVIDE AN AUTOMATIC IRRIGATION SYSTEM THAT WILL PROVIDE FULL COVERAGE TO ALL EXISTING AND PROPOSED LANDSCAPING PRIOR TO COMPLETION OF CONSTRUCTION ACTIVITIES. CONTRACTOR SHALL PROVIDE IRRIGATION PLAN TO ENGINEER FOR APPROVAL PRIOR TO CONSTRUCTION. THE PURPOSE OF THE REVIEW WOULD BE TO DETERMINE IMPACT TO EXISTING VEGETATION.
2. ALL LANDSCAPING AREAS DEPICTED HEREIN SHALL BE IRRIGATED BY AUTOMATIC PERMANENT OR TEMPORARY IRRIGATION SYSTEM. LANDSCAPING AREAS SHALL HAVE HEAD-TO-HEAD COVERAGE. ALL MAIN LINES AND SUB-SYSTEM LATERAL PIPING TO IRRIGATION HEADS SHALL BE INSTALLED SO AS NOT TO IMPACT THE CPZ OF ANY EXISTING TREE. IRRIGATION PIPING MAY BE ABOVE OR BELOW GRADE, SO LONG AS THE SYSTEM ACHIEVES THE OBJECTIVE OF PROVIDING A WATER SOURCE TO LANDSCAPE AREAS AND PLANT MATERIALS, AND DOES NOT CONFLICT WITH PEDESTRIANS OR CITY OF TALLAHASSEE MAINTENANCE OPERATIONS.
3. IRRIGATION SYSTEM SHALL BE MAINTAINED AND OPERATED BY THE OWNER.
4. ALL SPRINKLERS SHALL BE ADJUSTED TO PRE-VENT OVER SPRAY ONTO ROADWAYS OR SIDEWALKS, WHILE MAINTAINING 100% COVERAGE OF LANDSCAPE PLANTINGS.
5. ALL VALVES SHALL BE IN TRAFFIC BEARING BOXES.
6. CONTRACTOR SHALL PROVIDE AS-BUILT DRAWINGS OF THE IRRIGATION SYSTEM AND LANDSCAPE PLANTINGS. THE CONTRACTOR SHALL PROVIDE THE OWNER WITH INSTRUCTIONS ON OPERATION AND MAINTENANCE. THE CONTRACTOR SHALL PROVIDE THE DEVELOPER OR OWNER WITH A ONE YEAR WARRANTY ON ALL IRRIGATION SYSTEM COMPONENTS.
7. PLACEMENT OF ALL IRRIGATION SYSTEM COMPONENTS SHALL BE OUTSIDE THE CITY MAINTAINED ROW, SWMF, AND OR EASEMENTS.

LANDSCAPE MAINTENANCE NOTES:

1. PRUNING: PLANTS SHALL BE PRUNED REGULARLY TO REMOVE ALL BROKEN, DEAD AND DISEASED LIMBS, ANY CROSS-RUBBING WOOD, SUCKERS AND WATER SPROUTS. SIGNIFICANT PRUNING SHOULD BE DONE IN LATE WINTER OR SPRING. NEVER REMOVE MORE THAN ONE-QUARTER OF A LIVE TREE CROWN IN A SINGLE YEAR. DO NOT PRUNE WHEN THE FLUSH OF NEW SPRING LEAVES ARE FORMING. DO NOT PRUNE BRANCHES WITH A FLUSH CUT, BUT INSTEAD CUT TO THE OUTSIDE OF THE BRANCH COLLAR. ALL PRUNING CUTS SHALL BE CLEAN AND FREE OF ANY PAINTS OR SEALERS. SPRING FLOWERING SHRUBS SHALL BE PRUNED IMMEDIATELY AFTER SPRING BLOOMING. SUMMER FLOWERING SHRUBS SHALL BE PRUNED IN LATE WINTER. AVOID EXCESSIVE "SHEARING" OF SHRUBS, WHICH PROMOTES UNHEALTHY GROWTH CONDITIONS. PRUNE SHRUBS IN THE SPRING AND SUMMER BY ALTERNATING HEADING BACK AND SHEARING TECHNIQUES. MINIMIZE FALL PRUNING AS THIS ENCOURAGES NEW GROWTH, WHICH IS SUSCEPTIBLE TO COLD DAMAGE. HEDGES SHALL BE TRIMMED SO THAT THE BOTTOM IS WIDER THAN THE TOP. SHRUBS SHALL BE PRUNED NO LESS THAN, BUT NOT LIMITED TO THE REQUIRED HEIGHT OF THE PARTICULAR SITUATION FOR IT IS BEING UTILIZED: I.E. PERIMETER SHRUB AT MINIMUM 30", SIGHT TRIANGLE HEIGHT OF NO HIGHER THAN 3.5 OR 4.25 FEET, OR ANY OTHER VISUAL HEIGHT REQUIREMENTS. MAINTAIN THE SIZE AND PROPORTION OF PLANTS TO ONE ANOTHER AND TO THE LANDSCAPE AS A WHOLE.
2. FERTILIZER: FERTILIZER REQUIREMENTS SHALL BE BASED ON SPECIFIC SITE SOIL ANALYSIS. FERTILIZER MAY BE APPLIED IN THE SPRING AND FALL (USE LOW NITROGEN IN THE FALL). IN THE SPRING BROADCAST 15-5-15 FERTILIZER OVER THE AREA OF ROOT GROWTH AT A RATE OF SIX (6) POUNDS PER 1,000 SQUARE FEET. IN THE FALL BROADCAST 15-5-15, 5-5-20, 5-0-15 OR 5-0-20 FERTILIZER OVER THE AREA OF ROOT GROWTH AT A RATE OF TEN (10) POUNDS PER 1,000 SQUARE FEET. USE A GRANULAR, NON-BURNING PRODUCT WITH MICRONUTRIENTS AND HALF OF THE NITROGEN IS TO BE IN A SLOW RELEASE FORM. FOR AZALEAS, CAMELIAS, GARDENIAS, AND DOGWOODS, USE A SPECIFIC, ACID-RICH FORMULA. FOR PALMS USE SPECIAL PALM FERTILIZERS WHICH CONTAIN EQUIVALENT RATES OF NITROGEN AND POTASSIUM. MICRONUTRIENTS AND ADDITIONAL MAGNESIUM. FERTILIZER SHALL BE APPLIED PER MANUFACTURERS INSTRUCTIONS. NUTRIENT ABSORPTION WILL BE AFFECTED BY SOIL PH. SPECIFIC EVALUATION OF THIS NUTRIENT / PH RELATIONSHIP MAY BE NECESSARY IF PLANT PERFORMANCE IS LOW.
3. PEST CONTROL: PEST CONTROL SHOULD ONLY BE APPLIED AS NECESSARY. AN INTEGRATED PEST MANAGEMENT SYSTEM FOR ESTABLISHING A HEALTHY ENVIRONMENT FOR PROPER GROWTH CONDITIONS IS THE PREFERRED METHOD FOR PEST CONTROL. NON-TOXIC HORTICULTURAL OIL RECOMMENDED. APPLY A BROAD-SPECTRUM FOLIAR HERBICIDE TO MULCHED AREAS AS NEEDED BY SPOT SPRAYING. APPLY PRE-EMERGENT FOLIAR HERBICIDE SPRAY TO LAWNS IN LATE WINTER AND POST-EMERGENT FOLIAR HERBICIDE SPRAY TO LAWNS IN EARLY SPRING.
4. MOWING: MOW TURF TO A CONSISTENT HEIGHT OF 2-3" FOR CENTIPEDE AND 3-4" FOR ST. AUGUSTINE AT A MINIMUM OF TWO-WEEK INTERVALS DURING GROWING SEASON. USE MULCHING MOWER TO RECYCLE NUTRIENTS. DE-THATCHING AND AERATION MAY BE PERFORMED EVERY 2-3 YEARS OR AS NEEDED.
5. WATERING: THE MINIMUM WATERING SCHEDULE FOR NEWLY PLANTED MATERIAL SHALL BE A MINIMUM OF 1" PER WEEK. WATER SHOULD BE APPLIED IN THE EARLY MORNING HOURS. WATER REGULARLY FOR TWO YEARS OR UNTIL ESTABLISHED. DEEP, INFREQUENT SOAKINGS, WHICH ALLOW THE SOIL MOISTURE TO DRAIN, IS THE WATERING METHOD PREFERRED FOR ESTABLISHED PLANTS. THIS TYPE OF SOAKING WILL ENCOURAGE A DEEP ROOT SYSTEM, WHICH WILL ENABLE THE PLANT TO WITHSTAND PERIODS OF DROUGHT.

Parcel ID: 1115204030000
OWNER: ARBOR BLVD @
CANOPY, LLC
OR BOOK: 5685, PG: 786
ZONING: PUD - Canopy PUD

Parcel ID: 1115204010000
OWNER: OX BOTTOM
MORTGAGE HOLDINGS LLC
OR BOOK: 6120, PG: 176
ZONING: PUD - Canopy PUD

PROPOSED BUILDING
10,292 SF
FEE: 163.50

Parcel ID: 1115204010000
OWNER: OX BOTTOM
MORTGAGE HOLDINGS LLC
OR BOOK: 6120, PG: 176
ZONING: PUD - Canopy PUD



REVISIONS				DATE	BY

SONO BELLO
LANDSCAPE PLAN

FLORIDA

LEON COUNTY

SEAN K. MARSTON, P.E.
LICENSE NUMBER 55987

DRAWN BY:	D.S.
CHECKED BY:	S.K.M.
DATE:	2/11/2026

SHEET	C-106
PROJECT No.	25036.00

